


# JUGOZAPADNA FASADA

## R 1:50

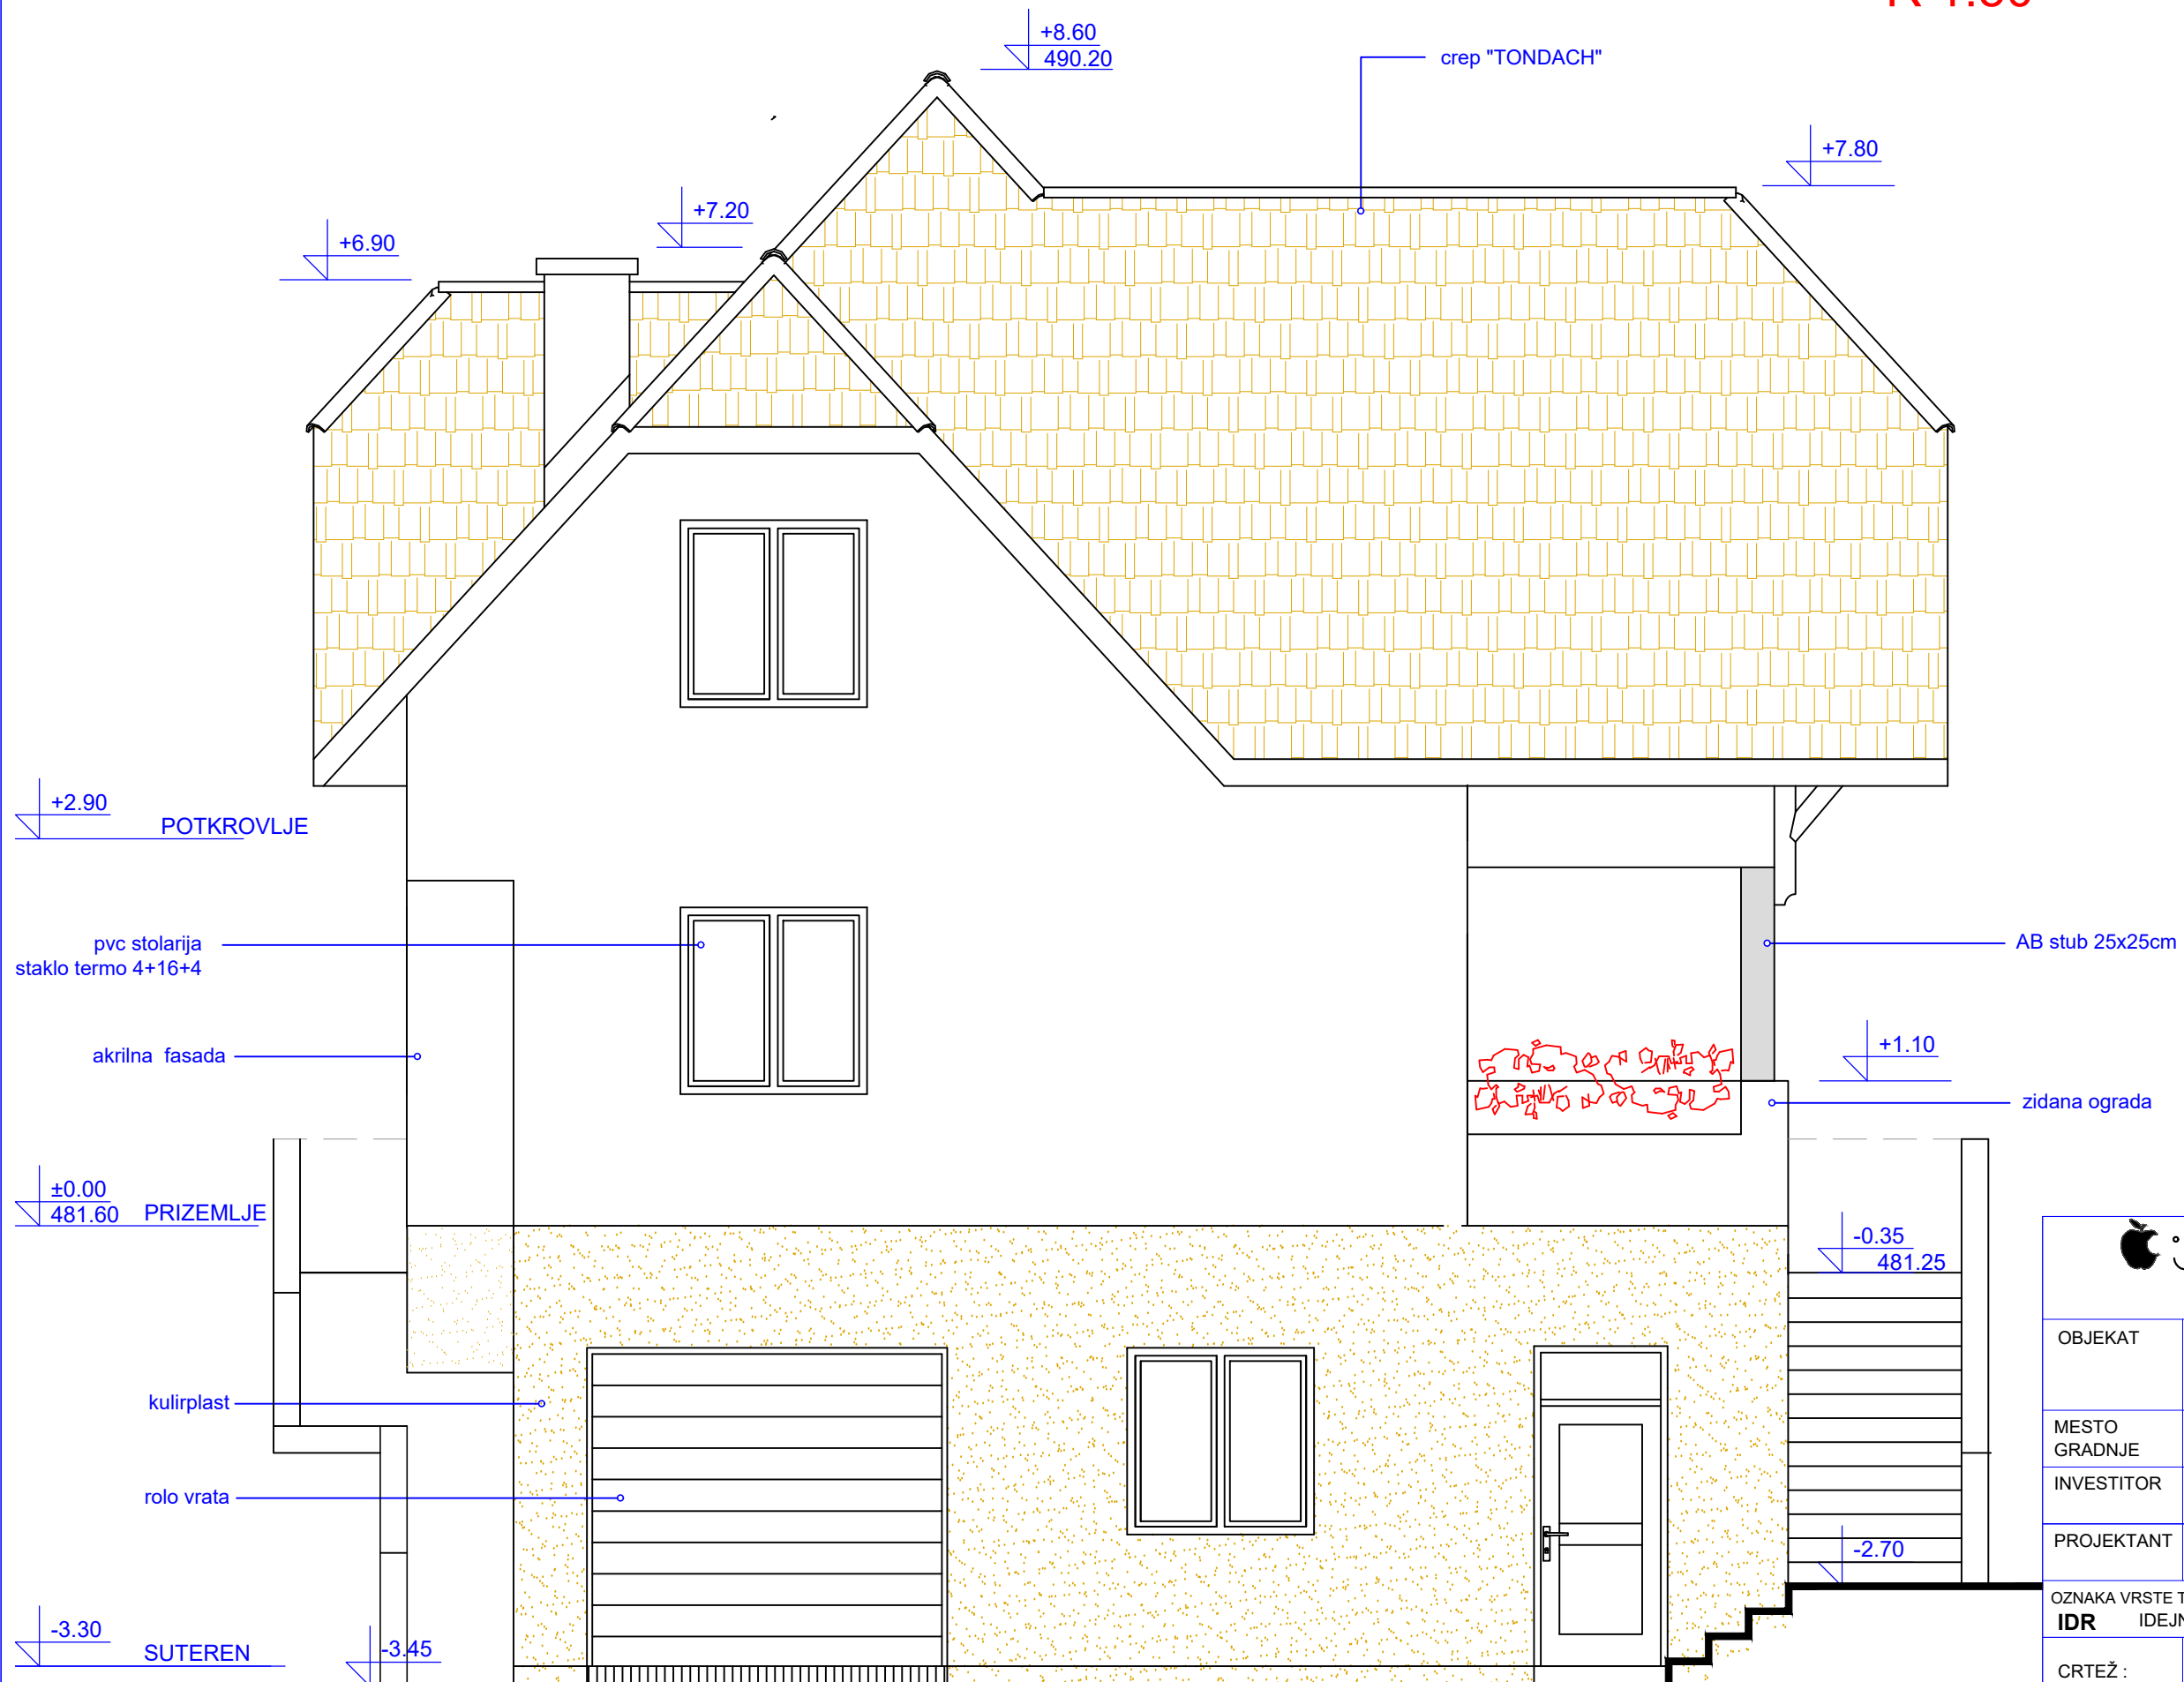

 Projektovanje - Inženjering Užice 31311 - Bela Zemlja tel. 031/ 572-762		
OBJEKAT	<b>STAMBENI OBJEKAT</b>	
	KATEGORIJA OBJEKTA *A*-111011	
MESTO GRADNJE	UŽICE KAT.PARCELA BR.3073 KO UŽICE	
INVESTITOR	<b>TENIĆ DRAGAN</b> UŽICE, UL. UŽIČKE REPUBLIKE 2/2	
PROJEKTANT	dipl. ing. arh. D.Ćimović licenca br.:300329703	
OZNAKA VRSTE TEHNIČKE DOKUMENTACIJE	DEO PROJEKTA	
<b>IDR</b>	IDEJNO REŠENJE	1 - ARHITEKTURA
CRTEŽ :	<b>JUGOZAPADNA FASADA</b>	
RAZMERA : 1: 50	BR.TEHNIČKOG DNEVNIKA 1478/2020	DATUM april 2020.