



LEGENDA

	ARMIRANI BETON
	KLIMA BLOK 20
	BETONSKI BLOK 20
	YTONG ZVUČNI BLOK 20
	KLIMA BLOK 10
	PUNA OPEKA 7-12
	BET. BLOK 12

PROJEKTANT	IDR – idejno rešenje		
PROJEKTANT	IDEASTUDIO d.o.o. Uzice, Toplička 1, Uzice		
INVESTITOR	6 PARTNERS doo		
OBJEKAT	STAMBENI OBJEKAT	k.p.	9/4
MESTO	KALUDERSKE BARE, TARA	KO	Kremna
odg.projektant	DA IVAN D. PETRONJEVIĆ	300 9618 04	br.teh.dn.
projektant/koautor	DA SASA S. NOVAKOVIĆ	300 4073 03	IDR 20-02
FAZA	N A Z I V C R T E Ž A		br. lista
ARHITEKTURA	OSNOVA TEMELJA		razmera 1:100
			datum II-2020

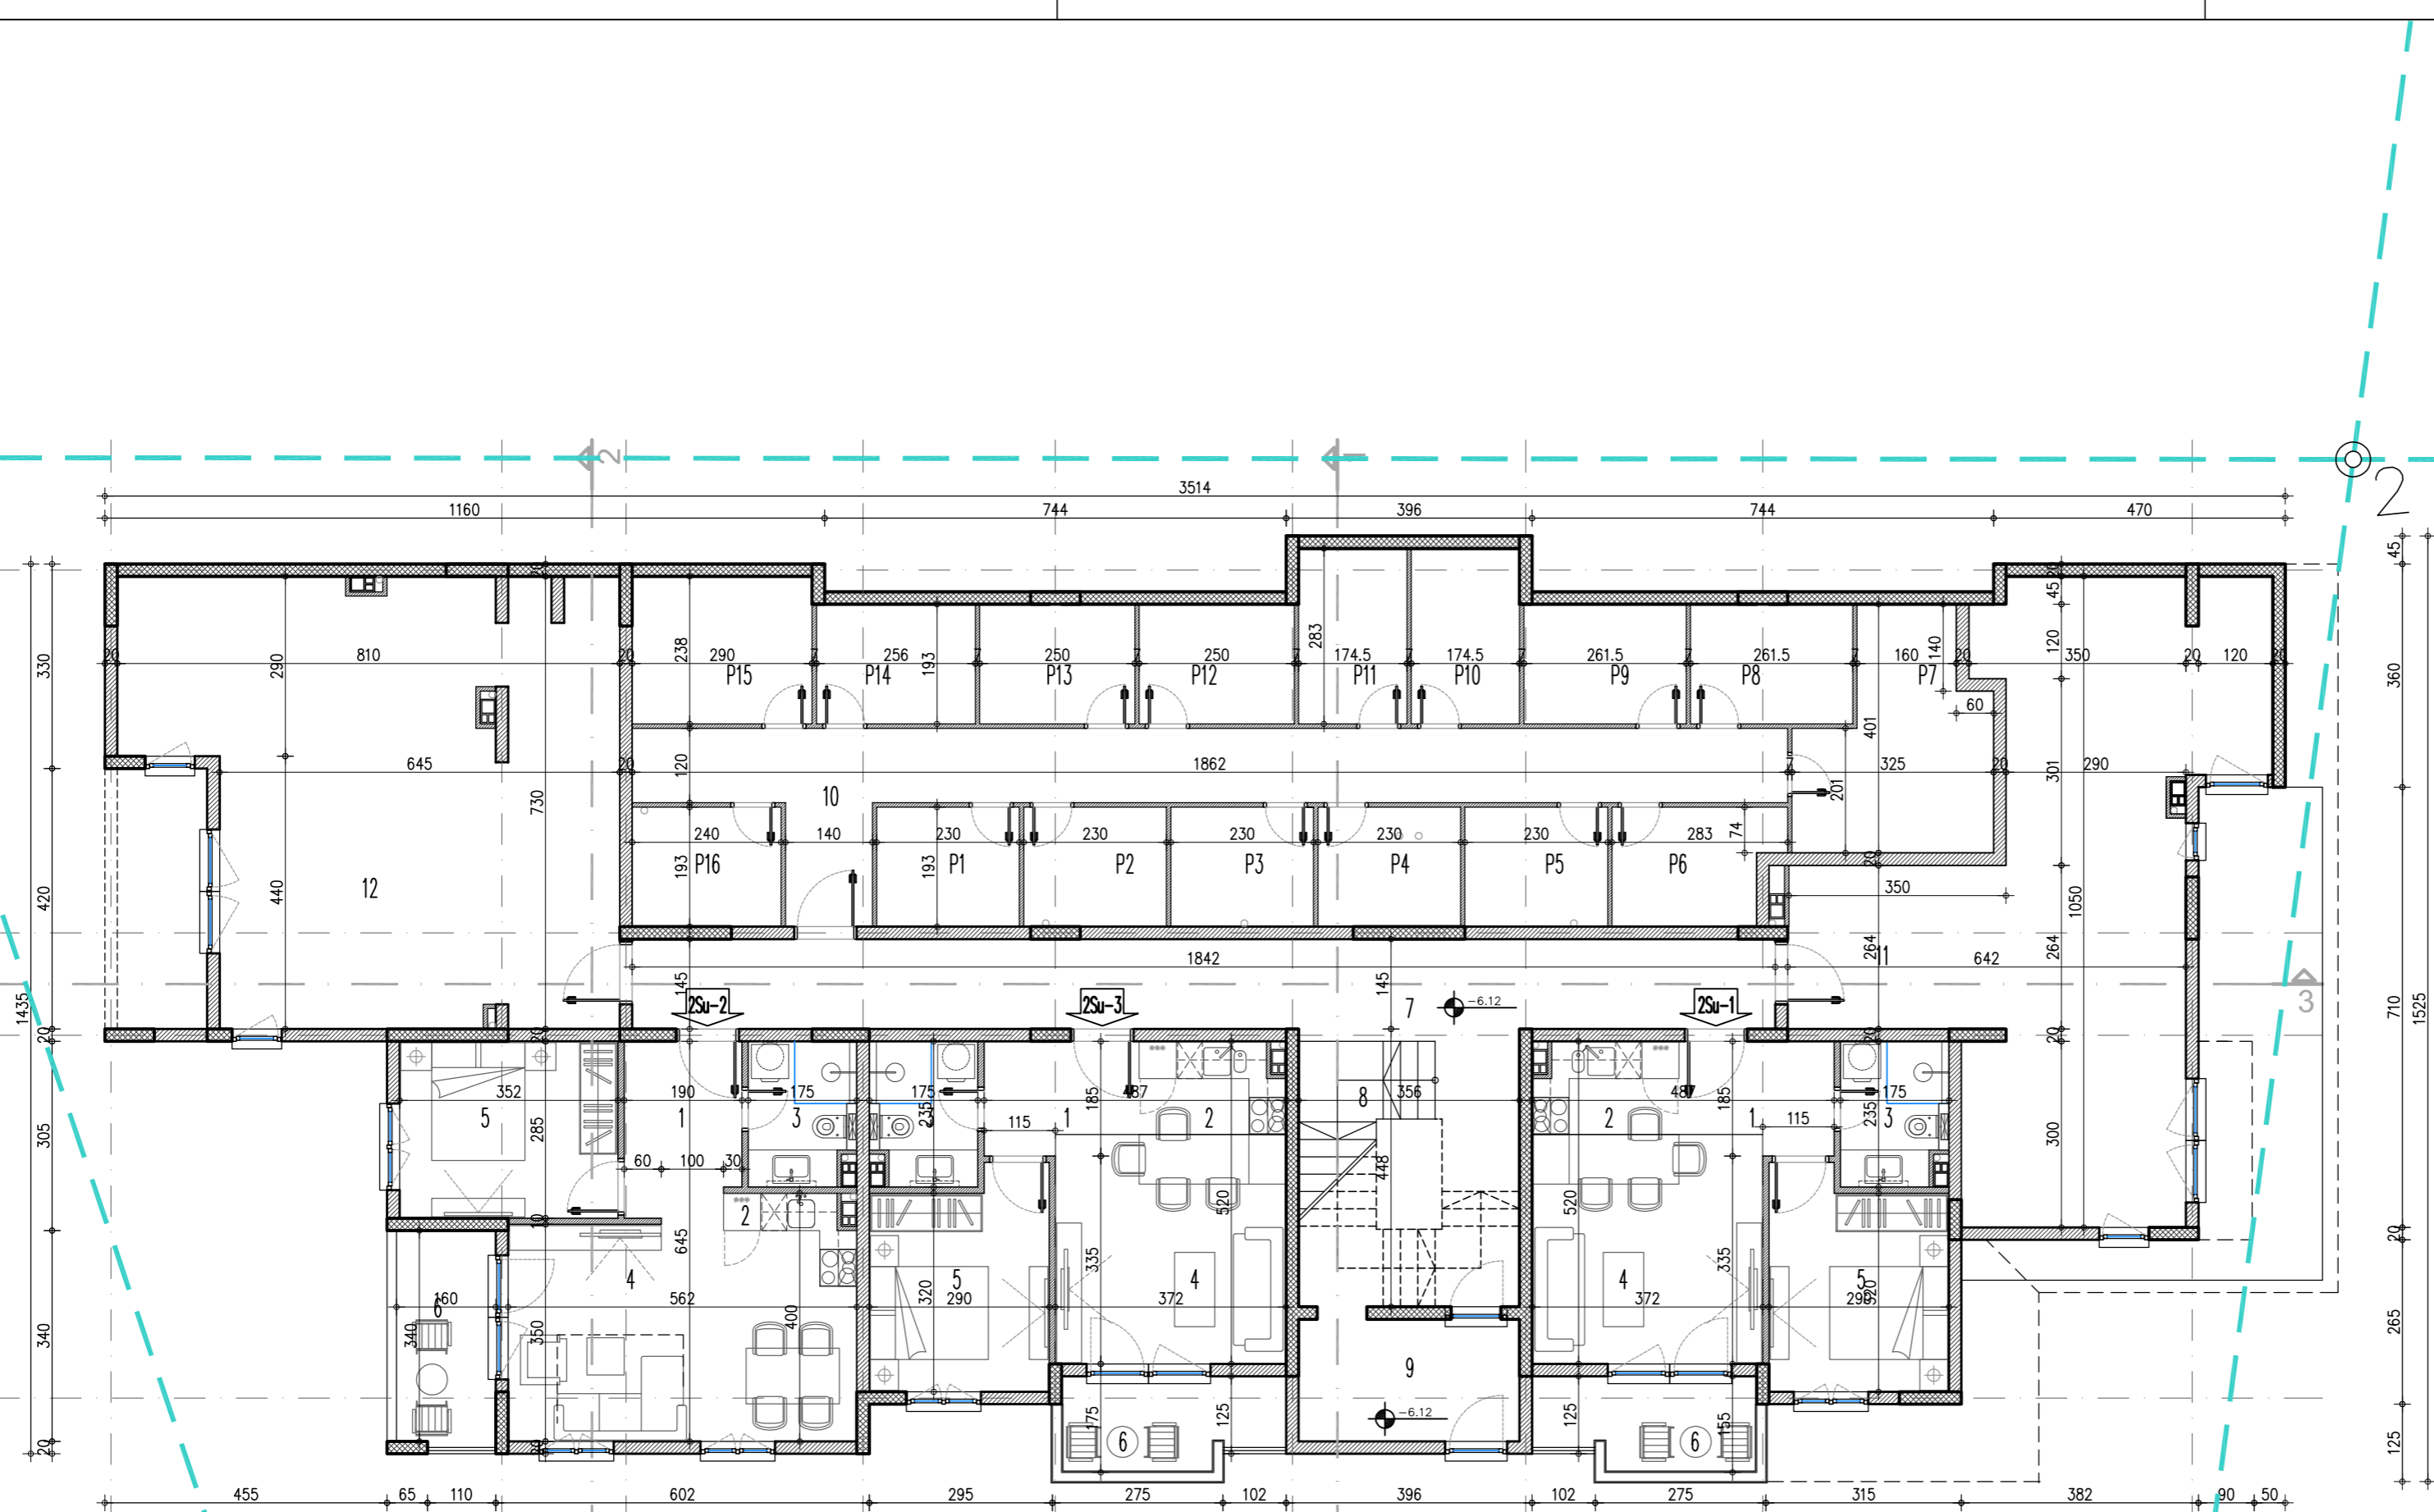

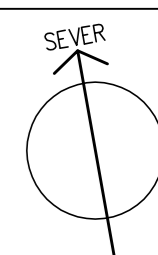

SUTEREN 2					
OZN.	PROSTORUJA	POD	O	P	Pnk
<b>2su-1 suteren 2-1</b>					
1	hodnik	gran. ploče	8.70	4.15	4.03
2	kuhinja	gran. ploče	7.74	3.36	3.26
3	kupatilo	ker. pločice	8.20	3.92	3.80
4	dnevna soba	tarket	14.84	13.76	13.35
5	spavaća soba	tarket	13.20	9.81	9.52
6	terasa	gran. ploče	10.22	4.54	4.54
<b>2su-2 suteren 2-2</b>					
1	hodnik	gran. ploče	9.50	5.27	5.11
2	kuhinja	gran. ploče	7.30	1.64	1.59
3	kupatilo	ker. pločice	8.20	3.92	3.80
4	dnevna soba	tarket	18.44	19.02	18.45
5	spavaća soba	tarket	12.74	10.03	9.73
6	terasa	gran. ploče	9.68	4.88	4.88
<b>2su-3 suteren 2-3</b>					
1	hodnik	gran. ploče	8.70	4.15	4.03
2	kuhinja	gran. ploče	7.74	3.36	3.26
3	kupatilo	ker. pločice	8.20	3.92	3.80
4	dnevna soba	tarket	14.84	13.76	13.35
5	spavaća soba	tarket	13.20	9.81	9.52
6	terasa	gran. ploče	10.22	4.54	4.54
7	hodnik	gran. keramika	53.10	37.75	36.62
8	stepenište	gran. keramika	18.80	10.19	9.88
9	vetrobran	gran. keramika	11.06	7.01	6.80
10	hodnik	gran. keramika	43.64	25.14	24.39
11	ostava	gran. keramika	41.52	46.71	45.31
12	ostava	gran. keramika	38.72	50.74	49.22
P1	podrum	gran. keramika	8.46	4.44	4.31
P2	podrum	gran. keramika	8.36	4.34	4.21
P3	podrum	gran. keramika	8.86	4.35	4.22
P4	podrum	gran. keramika	8.46	4.44	4.31
P5	podrum	gran. keramika	8.86	4.36	4.23
P6	podrum	gran. keramika	9.52	4.87	4.72
P7	podrum	gran. keramika	14.52	10.09	9.79
P8	podrum	gran. keramika	9.09	5.05	4.90
P9	podrum	gran. keramika	9.09	5.05	4.90
P10	podrum	gran. keramika	9.15	4.94	4.79
P11	podrum	gran. keramika	9.15	4.94	4.79
P12	podrum	gran. keramika	8.86	4.83	4.69
P13	podrum	gran. keramika	8.86	4.83	4.69
P14	podrum	gran. keramika	8.98	4.94	4.79
P15	podrum	gran. keramika	10.56	6.90	6.69
P16	podrum	gran. keramika	8.66	4.57	4.43
<b>SVEGA:</b>			<b>384.32</b>	<b>373.21</b>	
<b>P bruto</b>			<b>422.00</b>		



LEGENDA

	ARMIRANI BETON
	KLIMA BLOK 20
	BETONSKI BLOK 20
	YTONG ZVUČNI BLOK 20
	KLIMA BLOK 10
	PUNA OPEKA 7-12
	BET. BLOK 12

PROJEKAT	IDR – idejno rešenje
PROJEKTANT	IDEASTUDIO d.o.o. Uzice, Toplička 1, Uzice
INVESTITOR	6 PARTNERS doo
OBJEKAT	STAMBENI OBJEKAT k.p. 9/4
MESTO	KALUDERSKE BARE, TARA KO Kremna
odg. projektant	DA IVAN D. PETRONIJEVIĆ 300 9618 04
projektant/koautor	DA SASA S. NOVAKOVIĆ 300 4073 03
FAZA	NAZIV CRTEŽA
ARHITEKTURA	OSNOVA SUTEREN 2



br.teh.dn.	datum
IDR 20-02	II-2020
razmera	br. lista
1:100	A 02

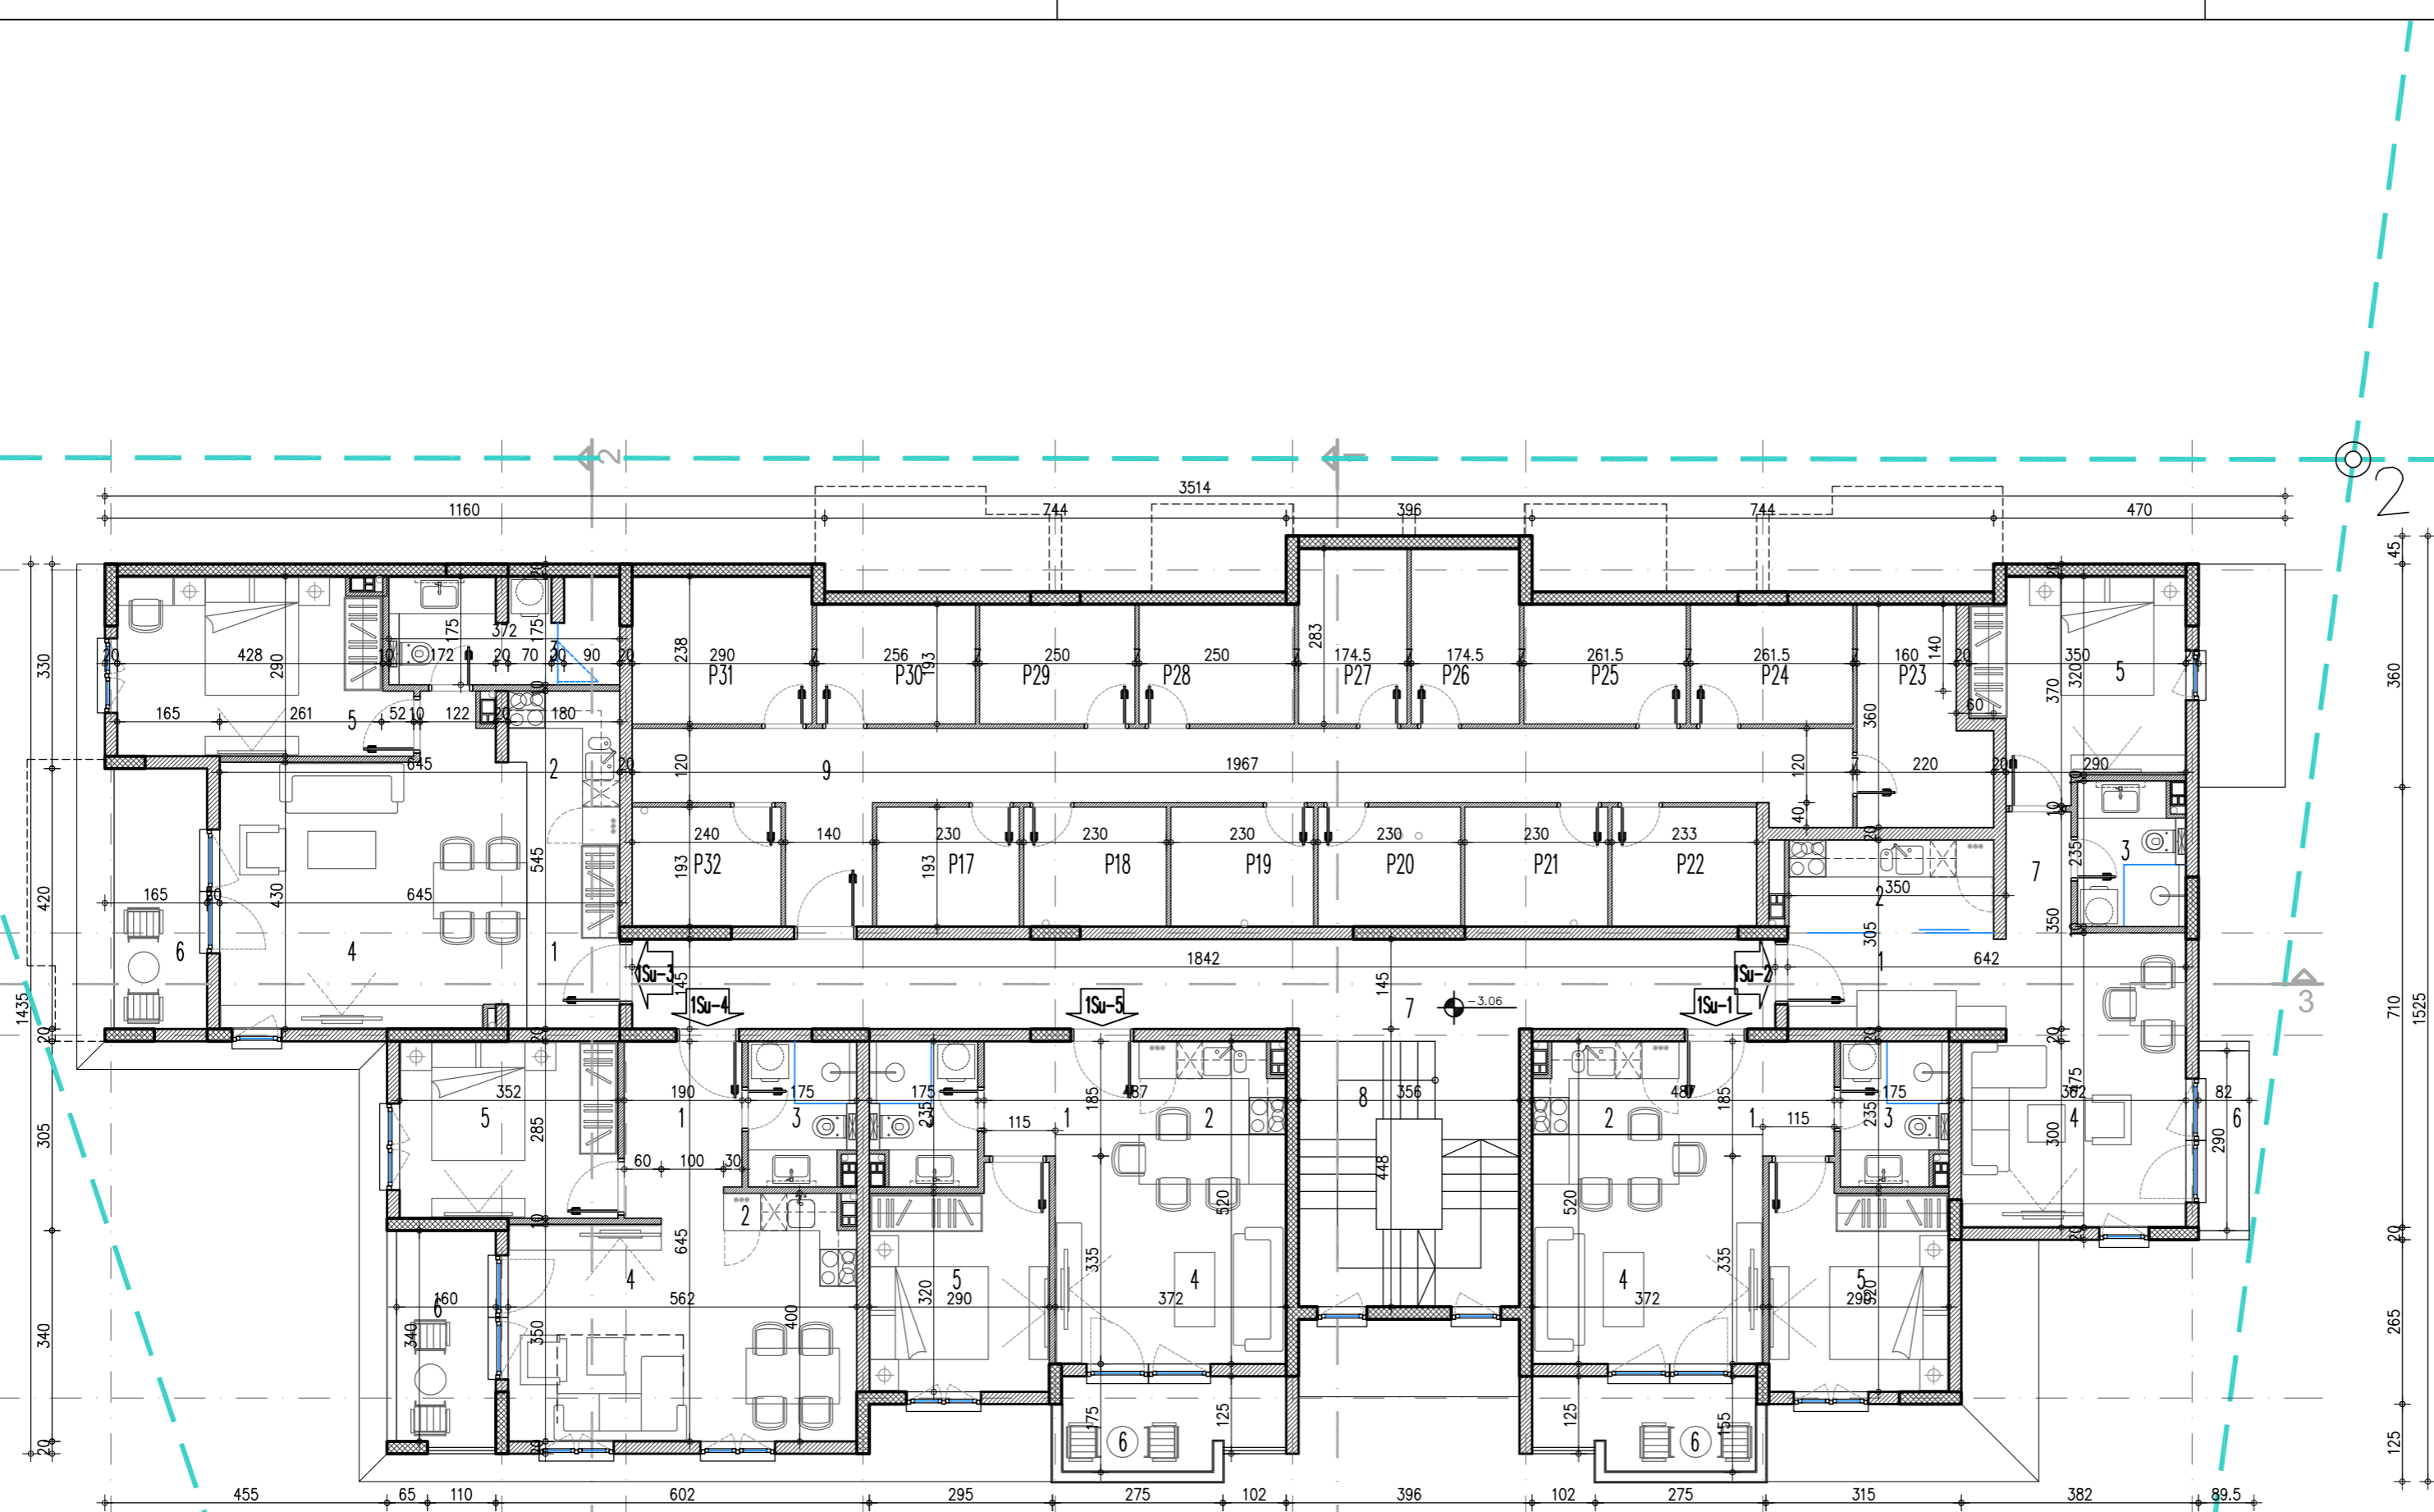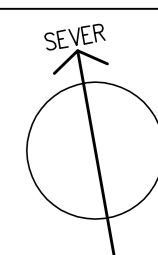



SUTEREN 1					
OZN.	PROSTORIJA	POD	O	P	Pnk
<b>1su-1 auteren 1-1</b>					
1	hodnik	gran. ploče	8.70	4.15	4.03
2	kuhinja	gran. ploče	7.74	3.36	3.26
3	kupatilo	ker. pločice	8.20	3.92	3.80
4	dnevna soba	tarket	14.84	13.76	13.35
5	spavaća soba	tarket	13.20	9.81	9.52
6	terasa	gran. ploče	10.22	4.54	4.54
<b>1su-2 auteren 1-2</b>					
1	hodnik	gran. ploče	9.74	5.15	5.00
2	kuhinja	gran. ploče	9.64	4.95	4.80
3	kupatilo	ker. pločice	8.20	3.92	3.80
4	dnevna soba	tarket	17.14	16.23	15.74
5	spavaća soba	tarket	14.40	10.91	10.58
6	terasa	gran. ploče	7.94	3.16	3.16
7	hodnik	gran. ploče	6.00	2.05	1.99
<b>1su-3 auteren 1-3</b>					
1	hodnik	gran. ploče	8.96	4.47	4.34
2	kuhinja	gran. ploče	8.54	4.05	3.93
3	kupatilo	ker. pločice	13.94	6.21	6.02
4	dnevna soba	tarket	21.60	22.34	21.67
5	spavaća soba	tarket	15.36	12.75	12.37
6	terasa	gran. ploče	10.84	5.52	5.52
<b>1su-4 auteren 1-4</b>					
1	hodnik	gran. ploče	9.50	5.27	5.11
2	kuhinja	gran. ploče	7.30	1.64	1.59
3	kupatilo	ker. pločice	8.20	3.92	3.80
4	dnevna soba	tarket	18.44	19.02	18.45
5	spavaća soba	tarket	12.74	10.03	9.73
6	terasa	gran. ploče	9.68	4.88	4.88
<b>1su-5 auteren 1-5</b>					
1	hodnik	gran. ploče	8.70	4.15	4.03
2	kuhinja	gran. ploče	7.74	3.36	3.26
3	kupatilo	ker. pločice	8.20	3.92	3.80
4	dnevna soba	tarket	14.84	13.76	13.35
5	spavaća soba	tarket	13.20	9.81	9.52
6	terasa	gran. ploče	10.22	4.54	4.54
7	hodnik	gran. keramika	43.30	29.54	28.65
8	stepenište	gran. keramika	20.48	11.24	10.90
9	hodnik	gran. keramika	46.54	26.94	26.13
P17	podrum	gran. keramika	8.46	4.44	4.31
P18	podrum	gran. keramika	8.36	4.34	4.21
P19	podrum	gran. keramika	8.86	4.35	4.22
P20	podrum	gran. keramika	8.46	4.44	4.31
P21	podrum	gran. keramika	8.86	4.36	4.23
P22	podrum	gran. keramika	8.52	4.50	4.37
P23	podrum	gran. keramika	11.60	6.70	6.50
P24	podrum	gran. keramika	9.09	5.05	4.90
P25	podrum	gran. keramika	9.09	5.05	4.90
P26	podrum	gran. keramika	9.15	4.94	4.79
P27	podrum	gran. keramika	9.15	4.94	4.79
P28	podrum	gran. keramika	8.86	4.83	4.69
P29	podrum	gran. keramika	8.86	4.83	4.69
P30	podrum	gran. keramika	8.98	4.94	4.79
P31	podrum	gran. keramika	10.56	6.90	6.69
P32	podrum	gran. keramika	8.66	4.57	4.43
SVEGA:			372.45	361.96	
P bruto					423.00

LEGENDA

	ARMIRANI BETON
	KLIMA BLOK 20
	BETONSKI BLOK 20
	YTONG ZVUČNI BLOK 20
	KLIMA BLOK 10
	PUNA OPEKA 7-12
	BET. BLOK 12

PROJEKAT	IDR – idejno rešenje		
PROJEKTANT	IDEASTUDIO d.o.o. Uzice, Toplička 1, Uzice		
INVESTITOR	6 PARTNERS doo		
OBJEKAT	STAMBENI OBJEKAT	k.p. 9/4	
MESTO	KALUDERSKE BARE, TARA	KO Kremna	
odg. projektant	DA IVAN D. PETRONIJEVIĆ	300 9618 04	br.teh.dn. datum
projekant/koautor	DA SASA S. NOVAKOVIĆ	300 4073 03	IDR 20-02 II-2020
FAZA	N A Z I V C R T E Ž A		razmera br. lista
ARHITEKTURA	OSNOVA SUTEREN 1		1:100 A.03



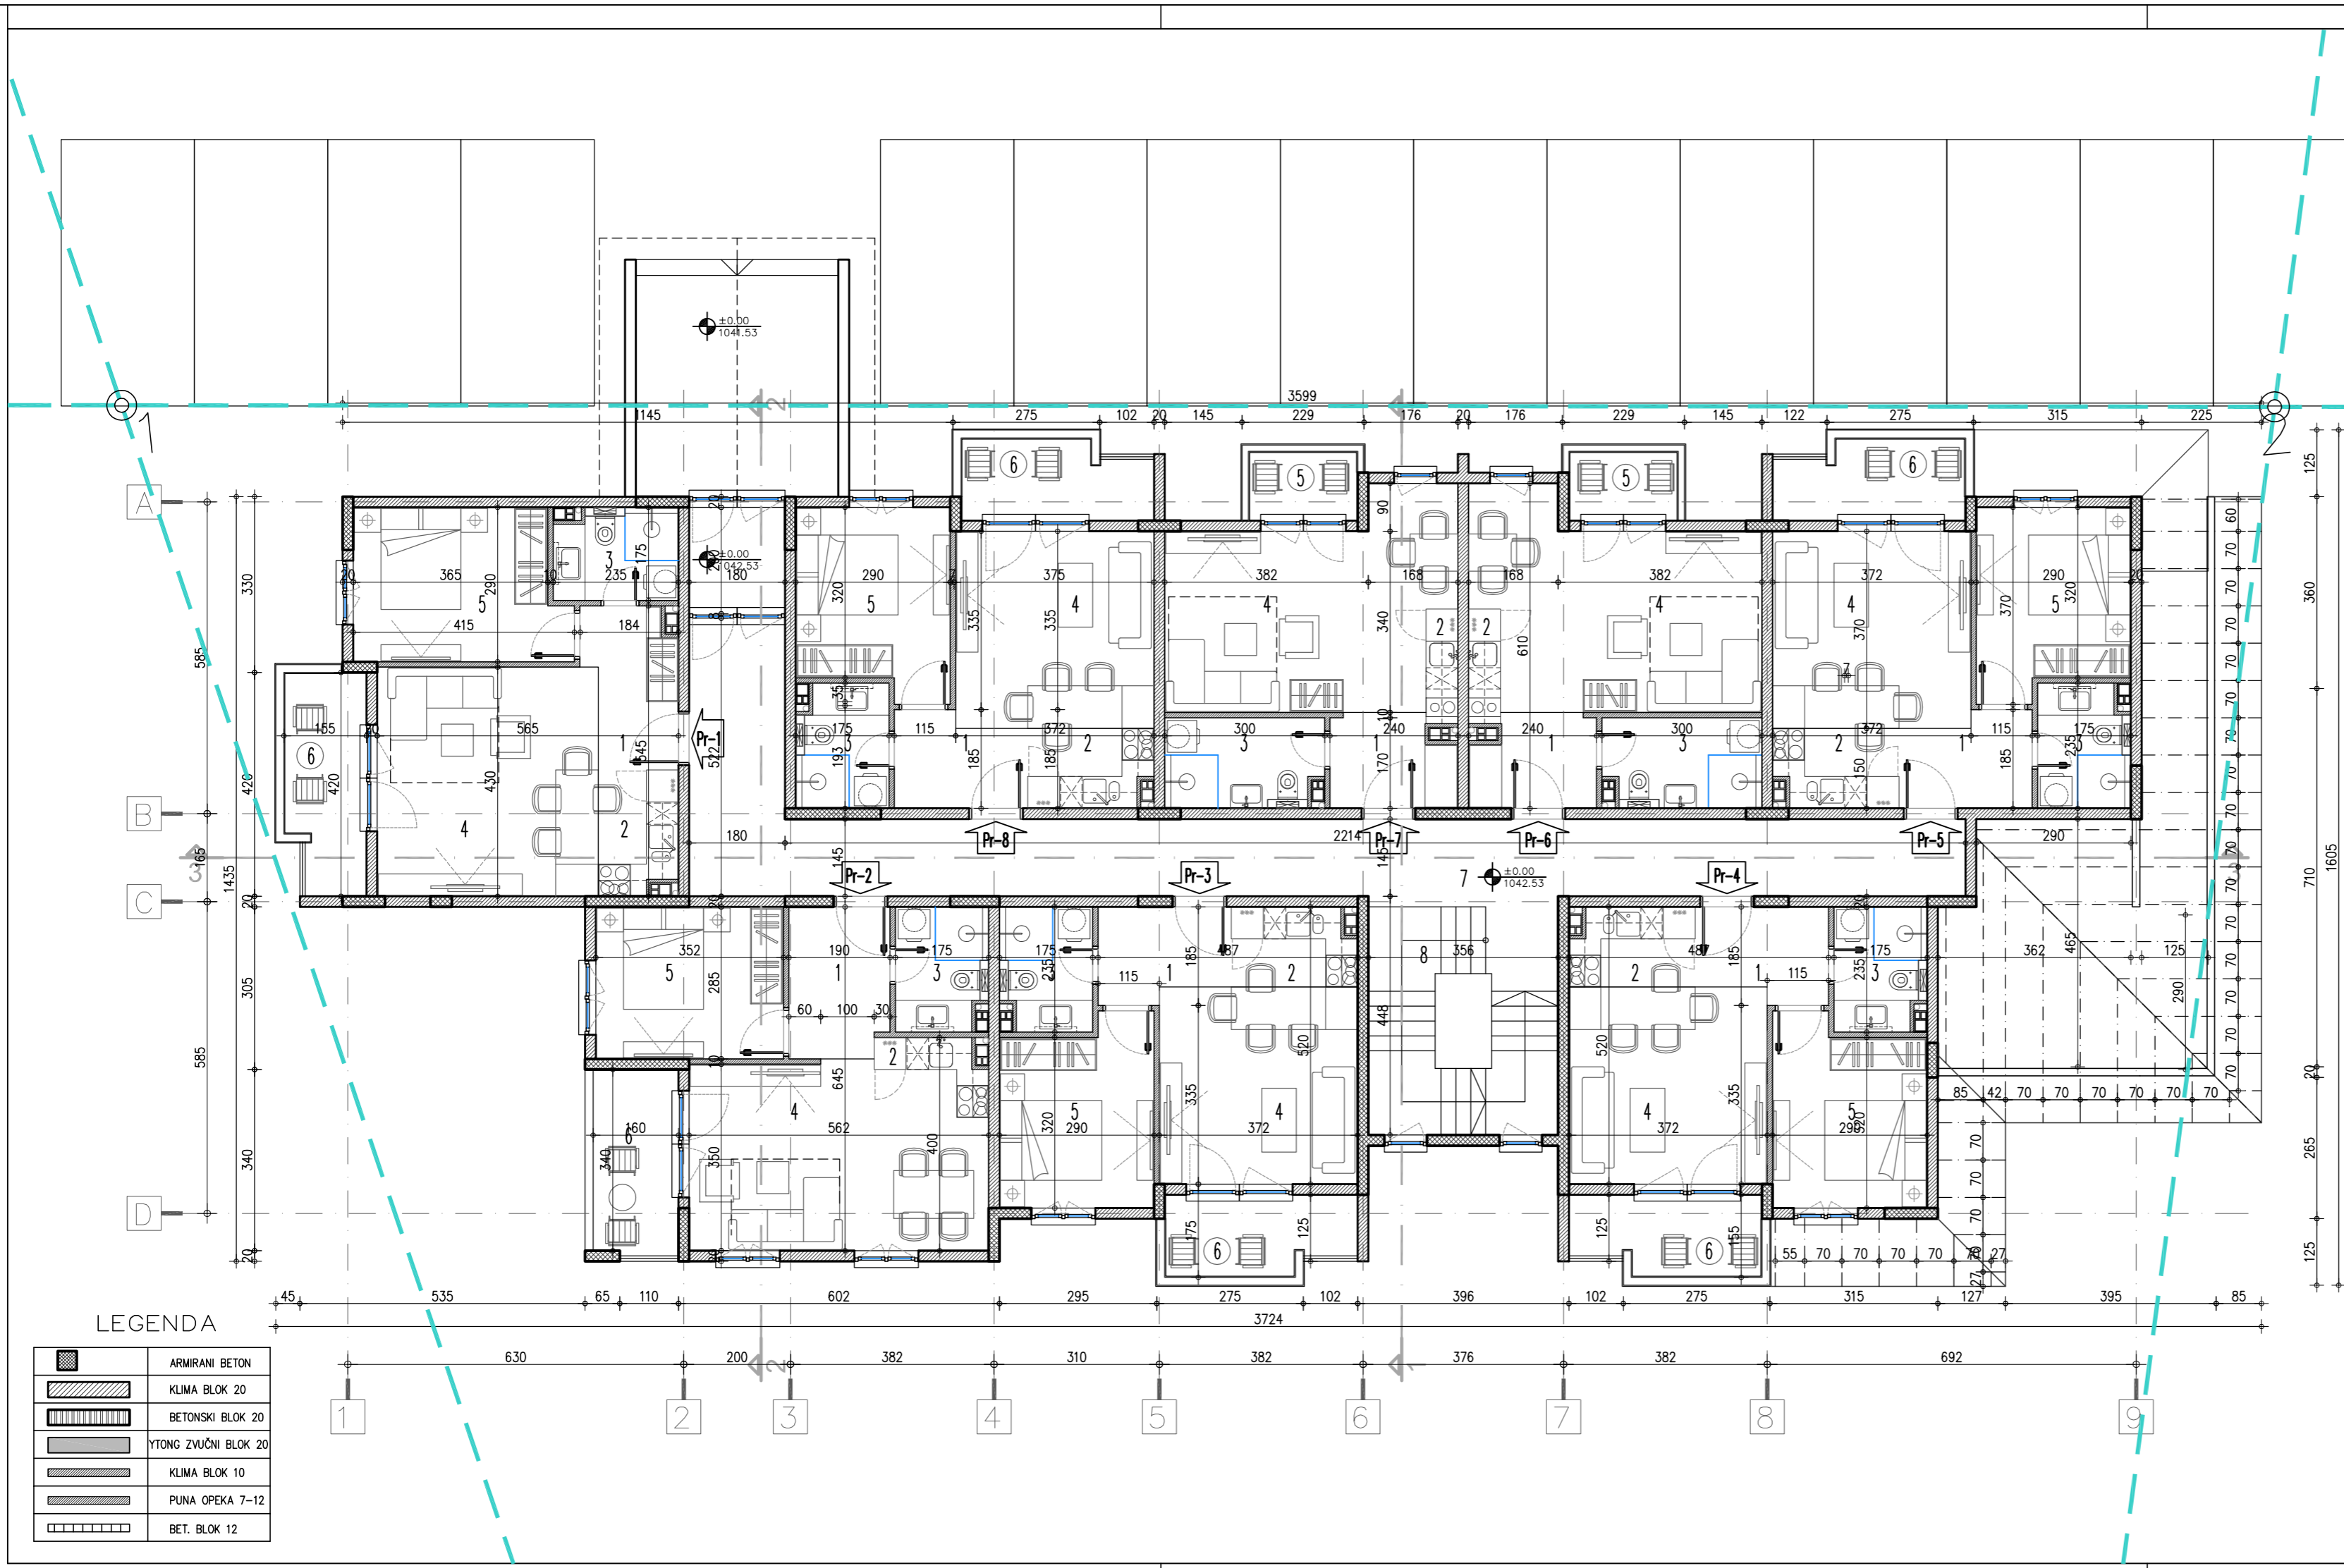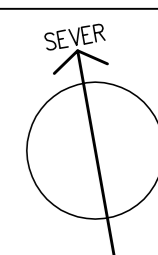



PRIZEMLJE					
OZN.	PROSTORUJA	POD	O	P	Pmk
<b>Pr-1 prizemlje-1</b>					
1	hodnik	gran. ploče	9.86	5.02	4.87
2	kuhinja	gran. ploče	7.74	3.36	3.26
3	kupatilo	ker. pločice	8.20	3.92	3.80
4	dnevna soba	tarket	16.90	17.85	17.31
5	spavaća soba	tarket	14.10	11.11	10.78
6	terasa	gran. ploče	11.38	5.35	5.35
<b>Pr-2 prizemlje-2</b>					
1	hodnik	gran. ploče	9.50	5.27	5.11
2	kuhinja	gran. ploče	7.30	1.64	1.59
3	kupatilo	ker. pločice	8.20	3.92	3.80
4	dnevna soba	tarket	18.44	19.02	18.45
5	spavaća soba	tarket	12.74	10.03	9.73
6	terasa	gran. ploče	9.68	4.88	4.88
<b>Pr-3 prizemlje-3</b>					
1	hodnik	gran. ploče	8.70	4.15	4.03
2	kuhinja	gran. ploče	7.74	3.36	3.26
3	kupatilo	ker. pločice	8.20	3.92	3.80
4	dnevna soba	tarket	14.84	13.76	13.35
5	spavaća soba	tarket	13.20	9.81	9.52
6	terasa	gran. ploče	10.22	4.54	4.54
<b>Pr-4 prizemlje-4</b>					
1	hodnik	gran. ploče	8.70	4.15	4.03
2	kuhinja	gran. ploče	7.74	3.36	3.26
3	kupatilo	ker. pločice	8.20	3.92	3.80
4	dnevna soba	tarket	14.84	13.76	13.35
5	spavaća soba	tarket	13.20	9.81	9.52
6	terasa	gran. ploče	10.22	4.54	4.54
<b>Pr-5 prizemlje-5</b>					
1	hodnik	gran. ploče	8.70	4.15	4.03
2	kuhinja	gran. ploče	7.74	3.36	3.26
3	kupatilo	ker. pločice	8.20	3.92	3.80
4	dnevna soba	tarket	14.84	13.76	13.35
5	spavaća soba	tarket	13.20	9.81	9.52
6	terasa	gran. ploče	10.22	4.54	4.54
<b>Pr-6 prizemlje-6</b>					
1	hodnik	gran. ploče	8.44	3.93	3.81
2	kuhinja	gran. ploče	5.50	1.29	1.25
3	kupatilo	ker. pločice	9.40	4.91	4.76
4	dnevna soba	tarket	19.60	19.05	18.48
5	terasa	gran. ploče	6.34	2.24	2.24
<b>Pr-7 prizemlje-7</b>					
1	hodnik	gran. ploče	8.44	3.93	3.81
2	kuhinja	gran. ploče	5.50	1.29	1.25
3	kupatilo	ker. pločice	9.40	4.91	4.76
4	dnevna soba	tarket	19.60	19.05	18.48
5	terasa	gran. ploče	6.34	2.24	2.24
<b>Pr-8 prizemlje-8</b>					
1	hodnik	gran. ploče	8.70	4.15	4.03
2	kuhinja	gran. ploče	7.74	3.36	3.26
3	kupatilo	ker. pločice	8.20	3.92	3.80
4	dnevna soba	tarket	14.84	13.76	13.35
5	spavaća soba	tarket	13.20	9.81	9.52
6	terasa	gran. ploče	10.22	4.54	4.54
7	hodnik	gran. keramika	61.88	44.32	42.99
8	stepenište	gran. ker. +I	20.48	11.24	10.90
9	vetrobran	gran. keramika	7.84	3.82	3.71
<b>SVEGA:</b>			<b>371.75</b>	<b>361.58</b>	
<b>P bruto</b>					<b>432.00</b>

LEGENDA

	ARMIRANI BETON
	KLIMA BLOK 20
	BETONSKI BLOK 20
	YTONG ZVUČNI BLOK 20
	KLIMA BLOK 10
	PUNA OPEKA 7-12
	BET. BLOK 12

PROJEKAT	IDR – idejno rešenje		
INVESTITOR	IDEASTUDIO d.o.o. Uzice, Toplička 1, Uzice		
OBJEKAT	STAMBENI OBJEKAT	k.p. 9/4	
MESTO	KALUDERSKE BARE, TARA	KO Kremna	
odg. projektant	DA IVAN D. PETRONIJEVIĆ	300 9618 04	br.teh.dn. datum
projektant/koautor	DA SASA S. NOVAKOVIĆ	300 4073 03	IDR 20-02 II-2020
FAZA	N A Z I V C R T E Ž A		razmera br. lista
ARHITEKTURA	OSNOVA PRIZEMLJA		1:100 A 04



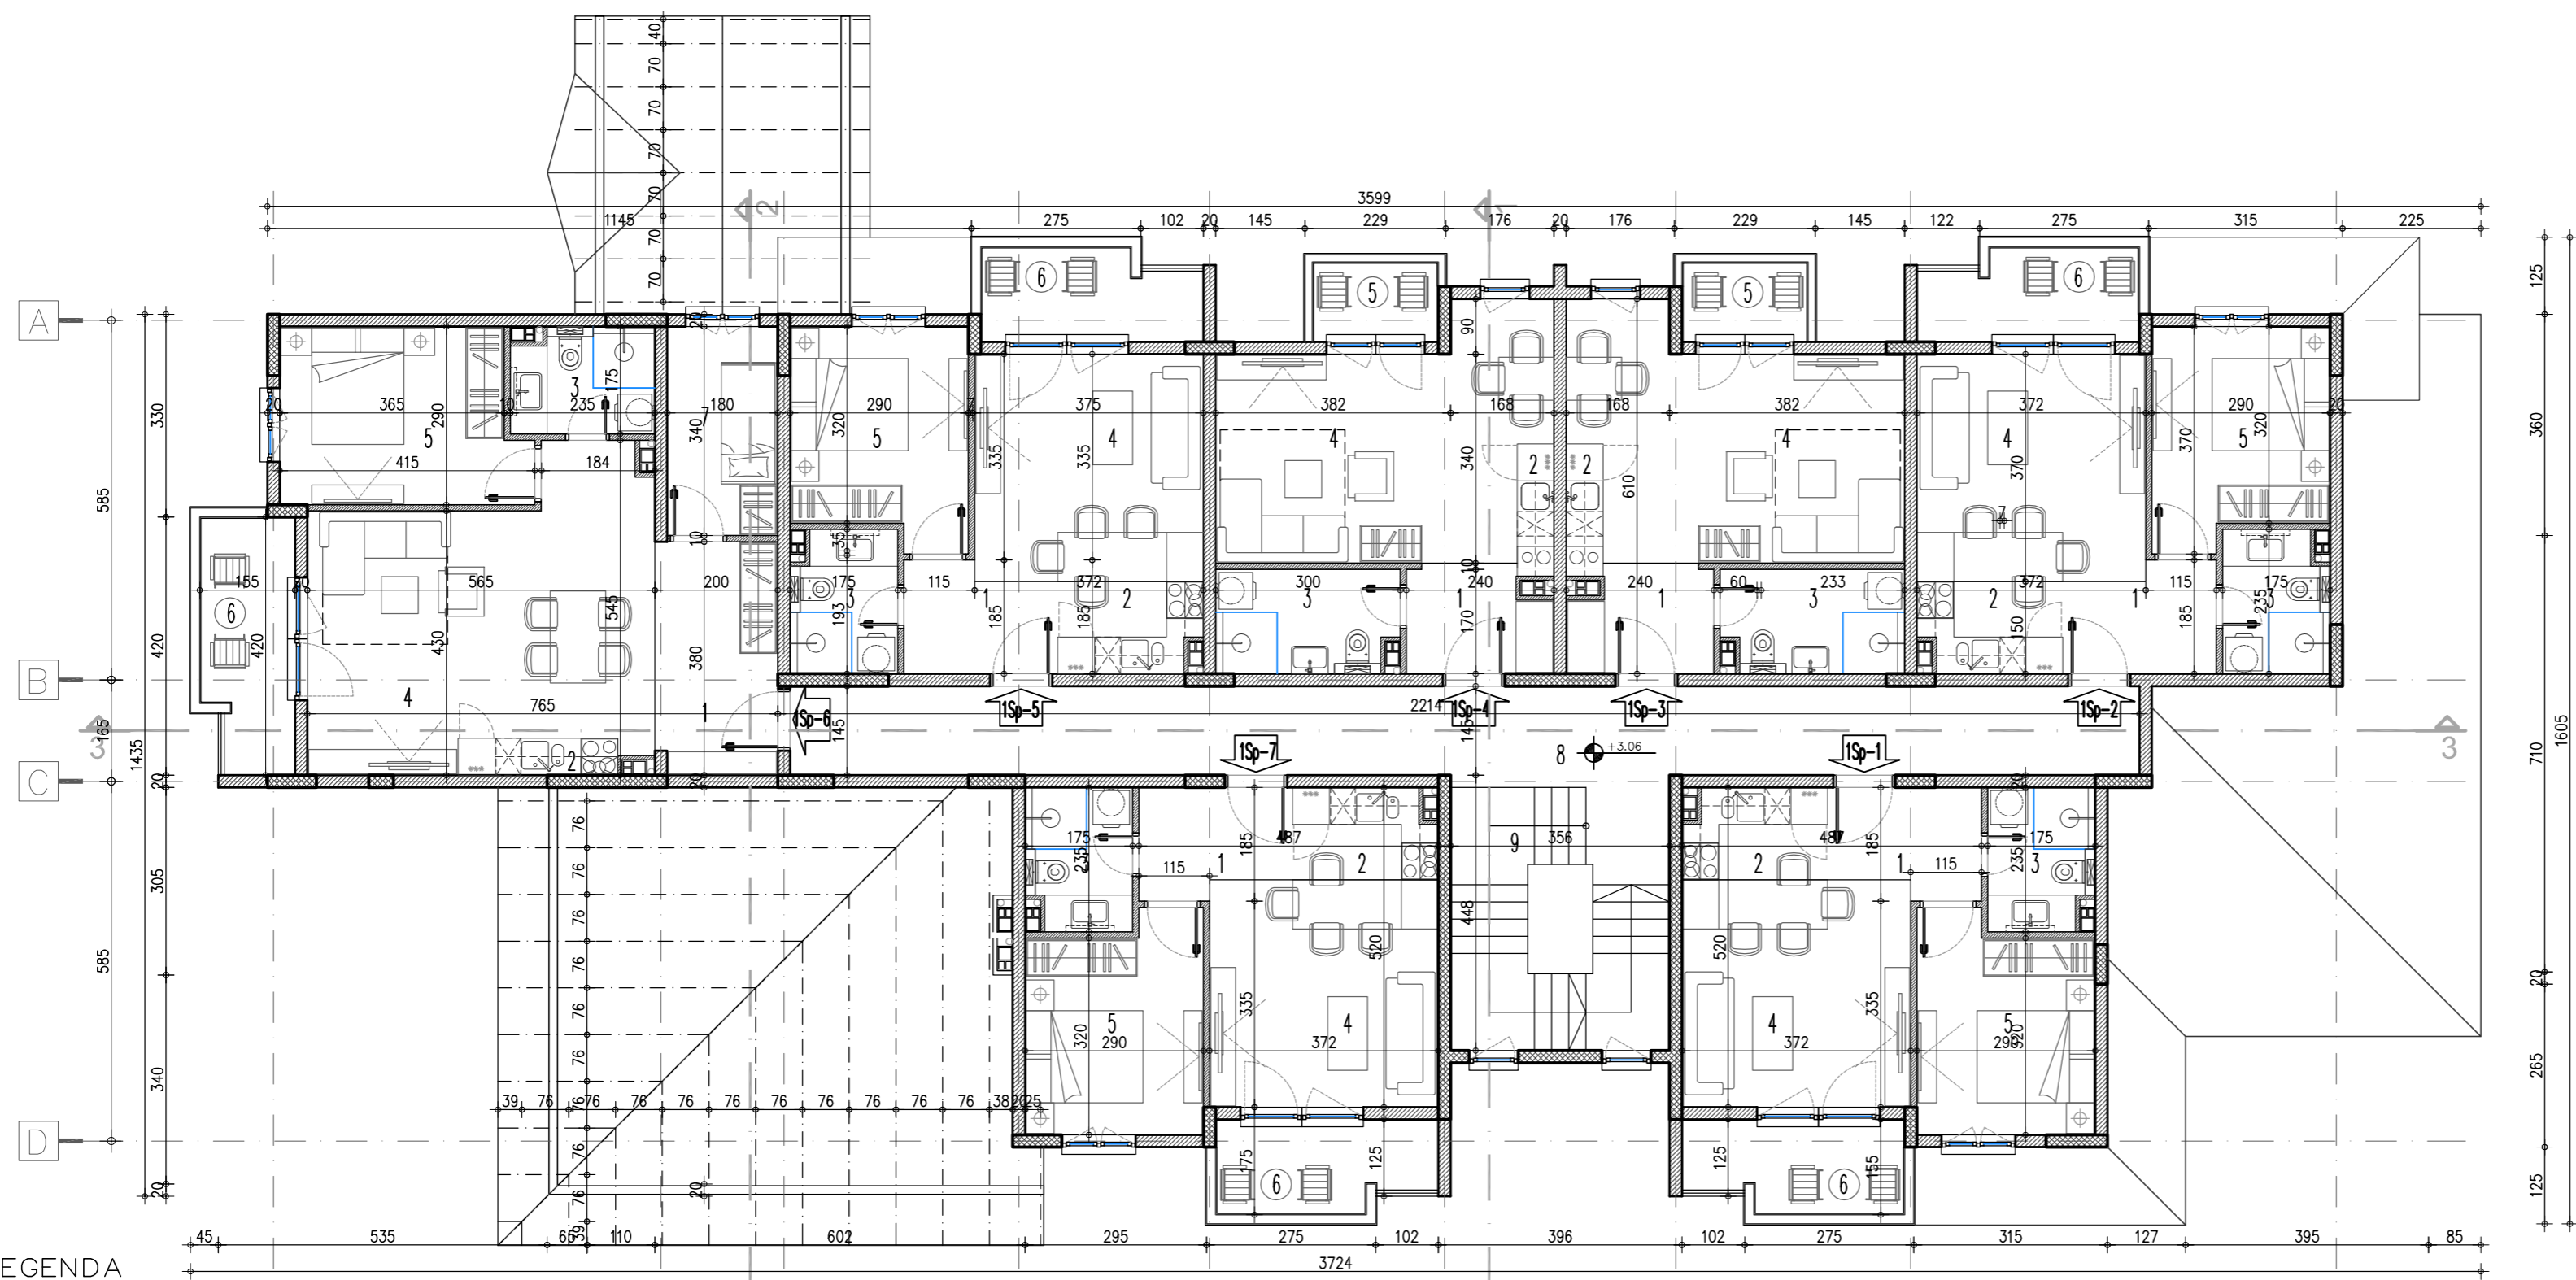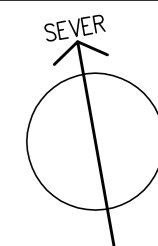



SPRAT					
OZN.	PROSTORUJA	POD	O	P	Pmk
<b>1s-1 1.aprat-1</b>					
1	hodnik	gran. ploče	8.70	4.15	4.03
2	kuhinja	gran. ploče	7.74	3.36	3.26
3	kupatilo	ker. pločice	8.20	3.92	3.80
4	dnevna soba	tarket	14.84	13.76	13.35
5	spavaća soba	tarket	13.20	9.81	9.52
6	terasa	gran. ploče	10.22	4.54	4.54
<b>1s-2 1.aprat-2</b>					
1	hodnik	gran. ploče	8.65	4.58	4.44
2	kuhinja	gran. ploče	7.80	3.64	3.53
3	kupatilo	ker. pločice	8.53	3.98	3.86
4	dnevna soba	tarket	14.80	13.25	12.85
5	spavaća soba	tarket	13.20	9.81	9.52
6	terasa	gran. ploče	10.19	4.50	4.50
<b>1s-3 1.aprat-3</b>					
1	hodnik	gran. ploče	8.44	3.93	3.81
2	kuhinja	gran. ploče	5.50	1.29	1.25
3	kupatilo	ker. pločice	9.40	4.91	4.76
4	dnevna soba	tarket	19.60	19.05	18.48
5	terasa	gran. ploče	6.34	2.24	2.24
<b>1s-4 1.aprat-4</b>					
1	hodnik	gran. ploče	8.44	3.93	3.81
2	kuhinja	gran. ploče	5.50	1.29	1.25
3	kupatilo	ker. pločice	9.40	4.91	4.76
4	dnevna soba	tarket	19.60	19.05	18.48
5	terasa	gran. ploče	6.34	2.24	2.24
<b>1s-5 1.aprat-5</b>					
1	hodnik	gran. ploče	8.65	4.58	4.44
2	kuhinja	gran. ploče	7.80	3.64	3.53
3	kupatilo	ker. pločice	8.53	3.98	3.86
4	dnevna soba	tarket	14.80	13.25	12.85
5	spavaća soba	tarket	13.20	9.81	9.52
6	terasa	gran. ploče	10.19	4.50	4.50
<b>1s-6 1.aprat-6</b>					
1	hodnik	gran. ploče	11.60	7.52	7.29
2	kuhinja	gran. ploče	6.40	1.56	1.51
3	kupatilo	ker. pločice	8.20	3.92	3.80
4	dnevna soba	tarket	22.76	24.48	23.75
5	spavaća soba	tarket	14.10	11.11	10.78
6	terasa	gran. ploče	11.38	5.35	5.35
7	spavaća soba	tarket	10.40	6.12	5.94
<b>1s-7 1.aprat-7</b>					
1	hodnik	gran. ploče	8.70	4.15	4.03
2	kuhinja	gran. ploče	7.74	3.36	3.26
3	kupatilo	ker. pločice	8.20	3.92	3.80
4	dnevna soba	tarket	14.84	13.76	13.35
5	spavaća soba	tarket	13.20	9.81	9.52
6	terasa	gran. ploče	10.22	4.54	4.54
<b>8</b>					
8	hodnik	gran. keramika	50.34	34.64	33.60
<b>9</b>					
9	stepenište	gran. ker. +1	20.48	11.24	10.90
<b>SVEGA:</b>			<b>327.38</b>	<b>318.40</b>	
<b>P bruto</b>					<b>380.00</b>

LEGENDA

	ARMIRANI BETON
	KLIMA BLOK 20
	BETONSKI BLOK 20
	YTONG ZVUČNI BLOK 20
	KLIMA BLOK 10
	PUNA OPEKA 7-12
	BET. BLOK 12

PROJEKAT	IDR – idejno rešenje			
PROJEKTANT	IDEASTUDIO d.o.o. Uzice, Toplička 1, Uzice			
INVESTITOR	6 PARTNERS doo			
OBJEKAT	STAMBENI OBJEKAT	k.p. 9/4		
MESTO	KALUDERSKE BARE, TARA	KO Kremna		
odg. projektant	DA IVAN D. PETRONIJEVIĆ	300 9618 04	br.teh.dn.	datum
projektant/koautor	DA SASA S. NOVAKOVIĆ	300 4073 03	IDR 20-02	II-2020
FAZA	N A Z I V C R T E Ž A		razmera	br. lista
ARHITEKTURA	OSNOVA SPRATA		1:100	A 05



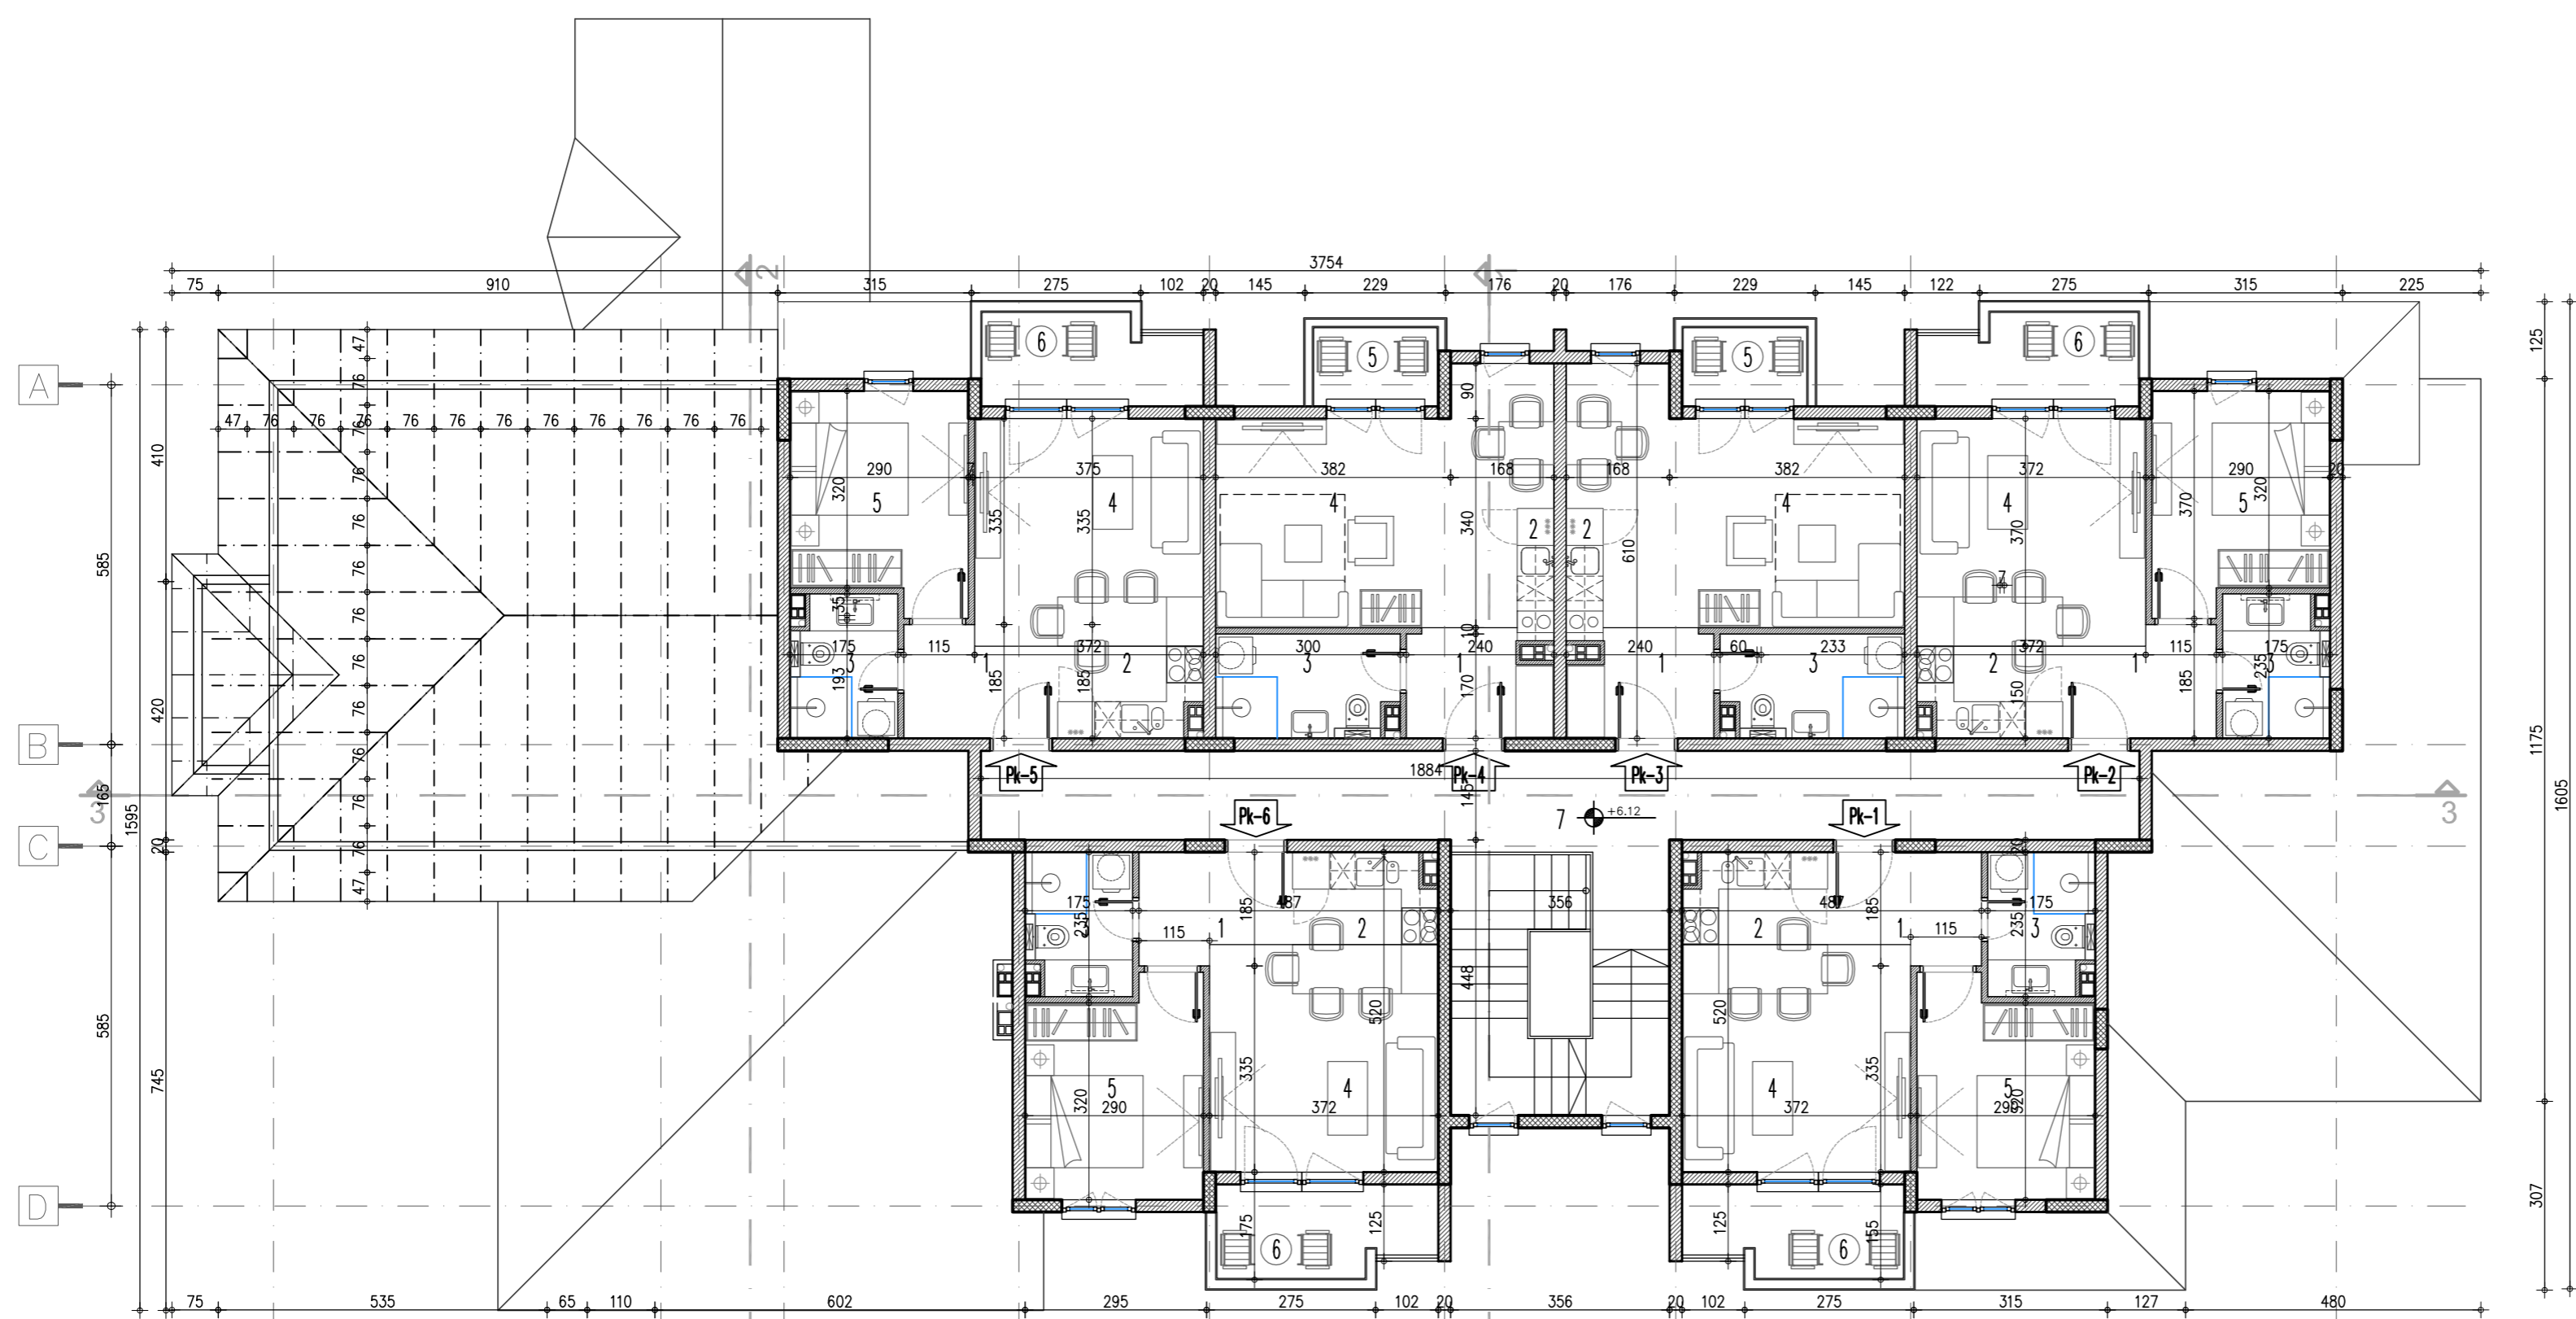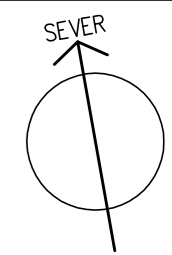



POTKROVLJE					
OZN.	PROSTORUJA	POD	O	P	Pmk
<b>pk-1 potkrovlje-1</b>					
1	hodnik	gran. ploče	8.70	4.15	4.03
2	kuhinja	gran. ploče	7.74	3.36	3.26
3	kupatilo	ker. pločice	8.20	3.92	3.80
4	dnevna soba	tarket	14.84	13.76	13.35
5	spavaća soba	tarket	13.20	9.81	9.52
6	terasa	gran. ploče	10.22	4.54	4.54
<b>pk-2 potkrovlje-2</b>					
1	hodnik	gran. ploče	8.65	4.58	4.44
2	kuhinja	gran. ploče	7.80	3.64	3.53
3	kupatilo	ker. pločice	8.53	3.98	3.86
4	dnevna soba	tarket	14.80	13.25	12.85
5	spavaća soba	tarket	13.20	9.81	9.52
6	terasa	gran. ploče	10.19	4.50	4.50
<b>pk-3 potkrovlje-3</b>					
1	hodnik	gran. ploče	8.44	3.93	3.81
2	kuhinja	gran. ploče	5.50	1.29	1.25
3	kupatilo	ker. pločice	9.40	4.91	4.76
4	dnevna soba	tarket	19.60	19.05	18.48
5	terasa	gran. ploče	6.34	2.24	2.24
<b>pk-4 potkrovlje-4</b>					
1	hodnik	gran. ploče	8.44	3.93	3.81
2	kuhinja	gran. ploče	5.50	1.29	1.25
3	kupatilo	ker. pločice	9.40	4.91	4.76
4	dnevna soba	tarket	19.60	19.05	18.48
5	terasa	gran. ploče	6.34	2.24	2.24
<b>pk-5 potkrovlje-5</b>					
1	hodnik	gran. ploče	8.65	4.58	4.44
2	kuhinja	gran. ploče	7.80	3.64	3.53
3	kupatilo	ker. pločice	8.53	3.98	3.86
4	dnevna soba	tarket	14.80	13.25	12.85
5	spavaća soba	tarket	13.20	9.81	9.52
6	terasa	gran. ploče	10.19	4.50	4.50
<b>pk-6 potkrovlje-6</b>					
1	hodnik	gran. ploče	8.70	4.15	4.03
2	kuhinja	gran. ploče	7.74	3.36	3.26
3	kupatilo	ker. pločice	8.20	3.92	3.80
4	dnevna soba	tarket	14.84	13.76	13.35
5	spavaća soba	tarket	13.20	9.81	9.52
6	terasa	gran. ploče	10.22	4.54	4.54
7	hodnik	gran. keramika	44.14	32.89	31.90
<b>SVEGA:</b>			<b>254.33</b>	<b>247.38</b>	
<b>P bruto</b>					<b>298.00</b>

LEGENDA

	ARMIRANI BETON
	KLIMA BLOK 20
	BETONSKI BLOK 20
	YTONG ZVUČNI BLOK 20
	KLIMA BLOK 10
	PUNA OPEKA 7-12
	BET. BLOK 12


PROJEKAT	IDR – idejno rešenje		
PROJEKTANT	IDEASTUDIO d.o.o. Uzice, Toplička 1, Uzice		
INVESTITOR	6 PARTNERS doo		
OBJEKAT	STAMBENI OBJEKAT	k.p. 9/4	
MESTO	KALUDERSKE BARE, TARA	KO Kremna	
odg. projektant	DA IVAN D. PETRONJEVIĆ	300 9618 04	br.teh.dn. datum
projektant/koautor	DA SASA S. NOVAKOVIĆ	300 4073 03	IDR 20-02 II-2020
FAZA	N A Z I V C R T E Ž A		
ARHITEKTURA	OSNOVA POTKROVLJA		
		razmera	br. lista
		1:100	A 06



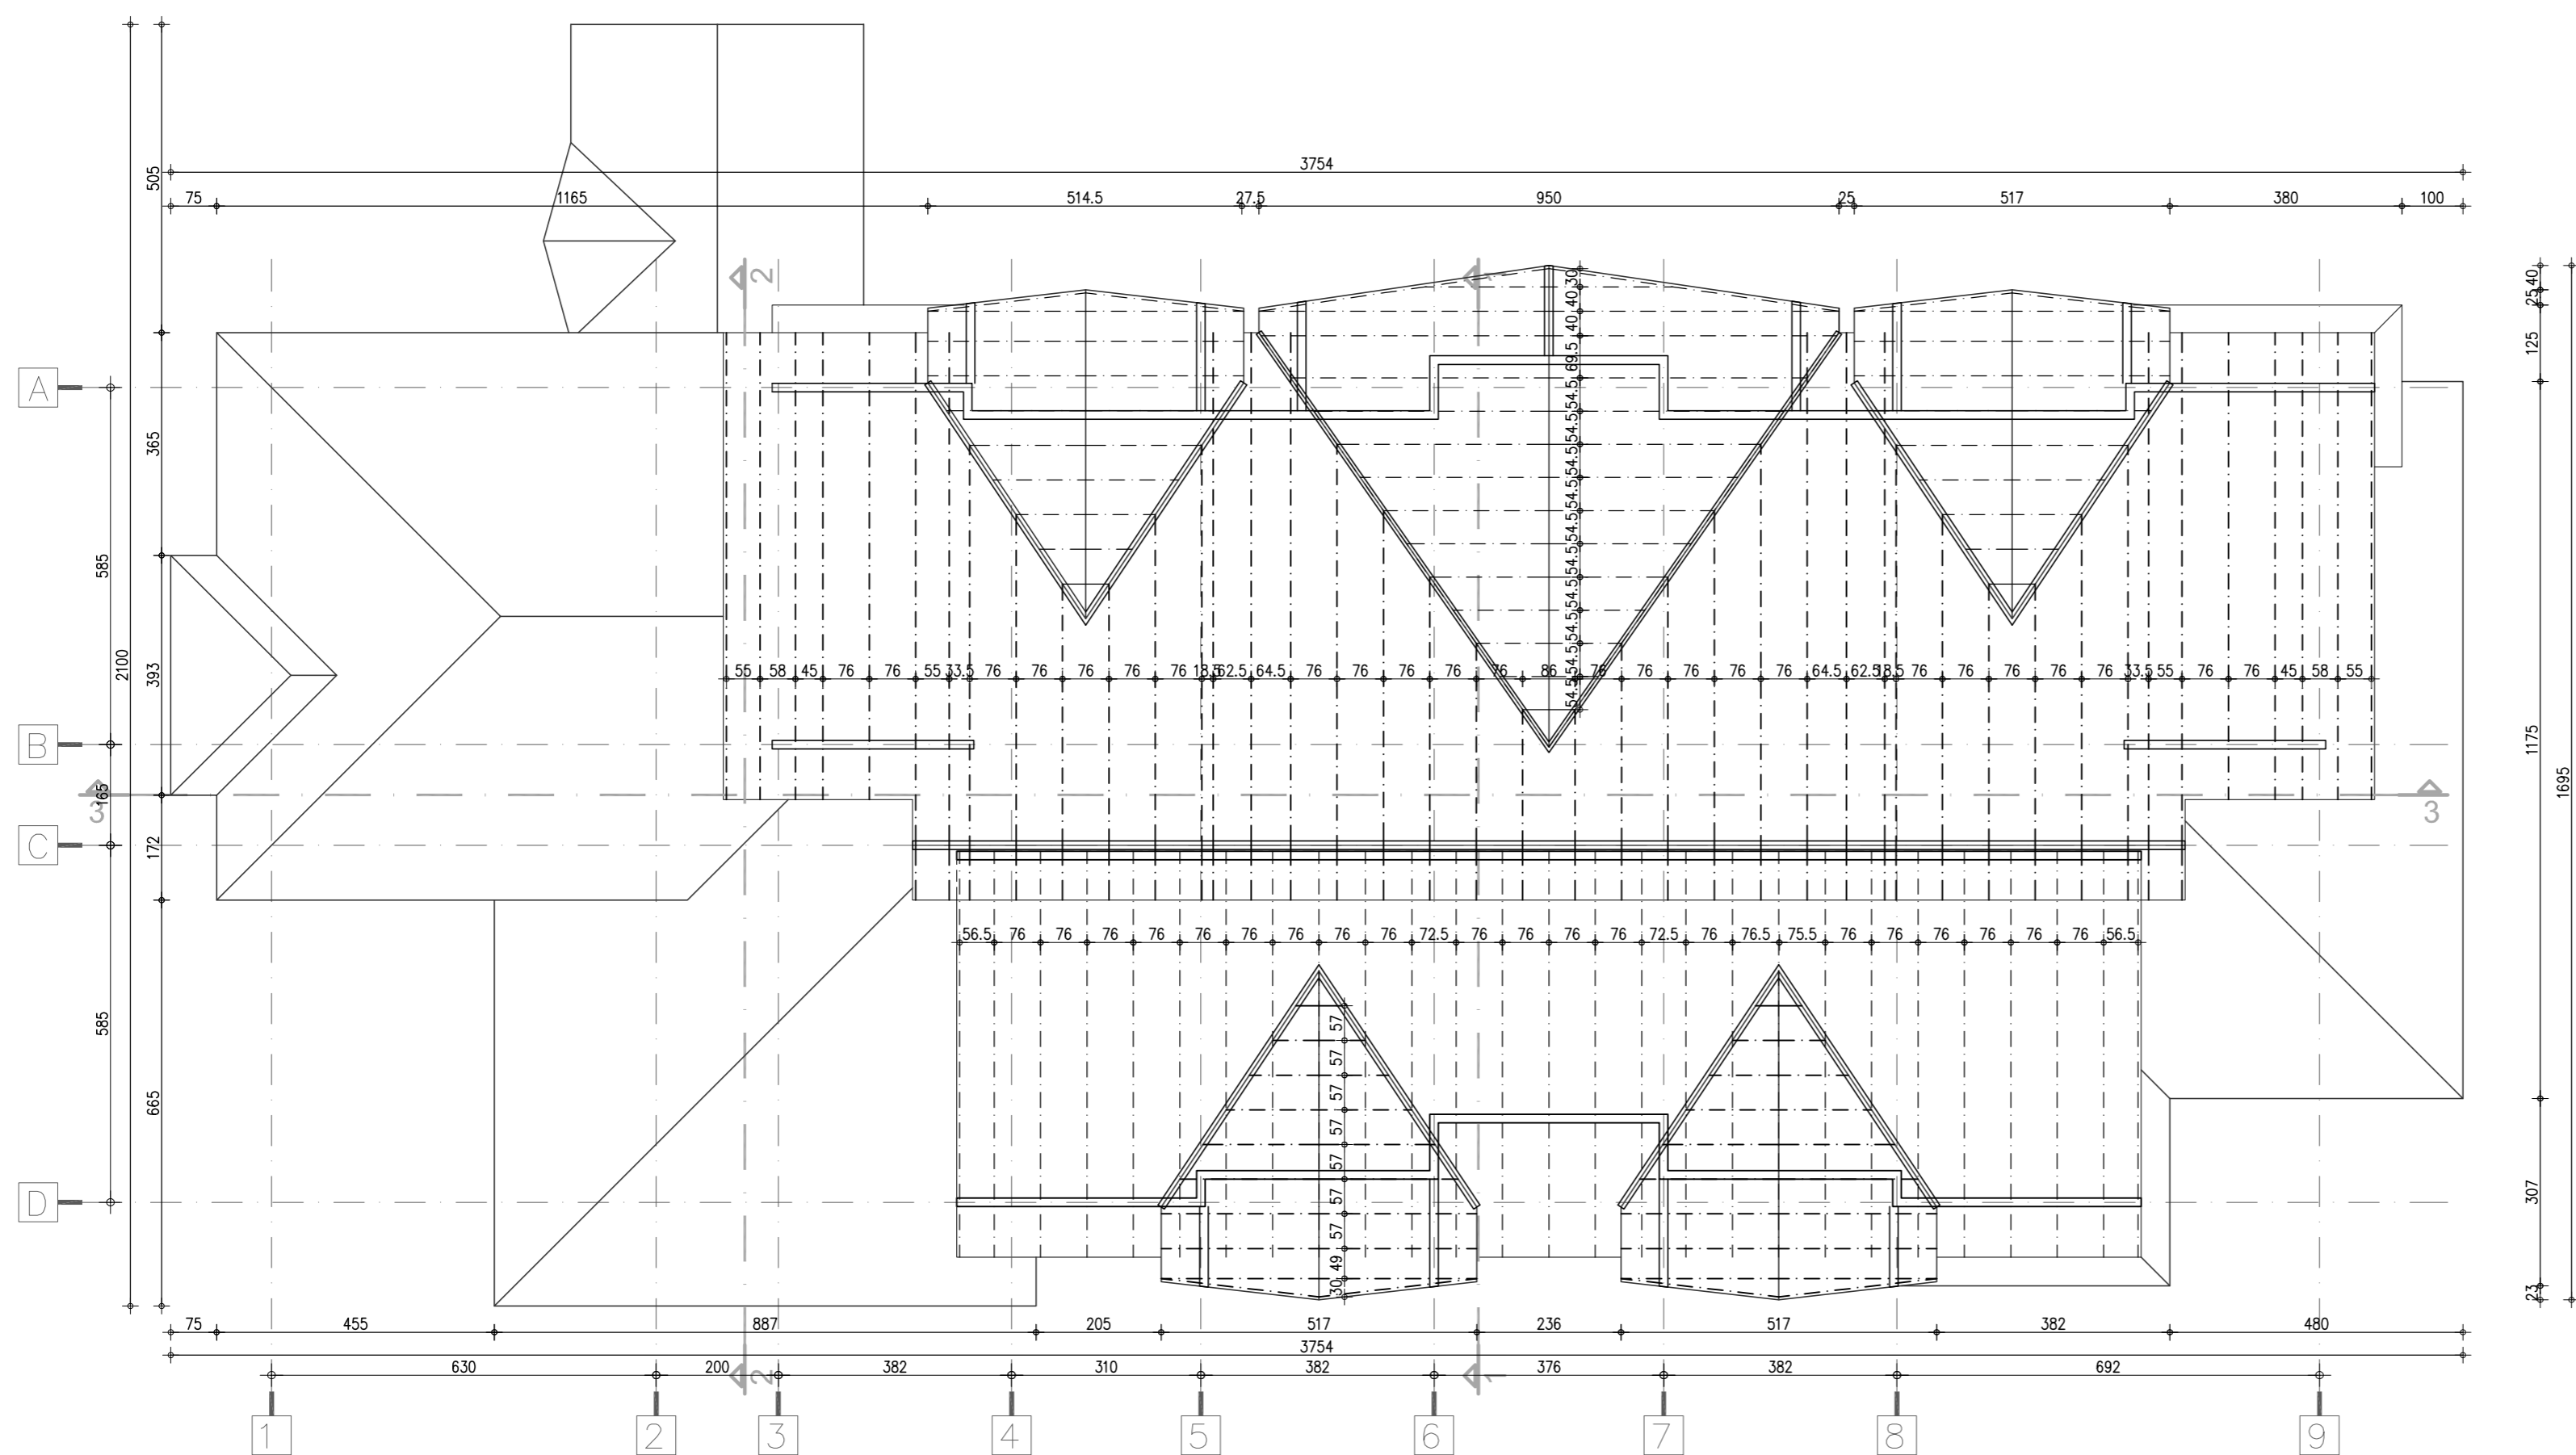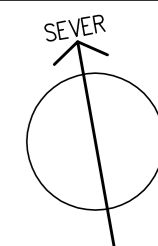


PROJEKAT	IDR – idejno rešenje		
PROJEKTANT	IDEASTUDIO d.o.o. Uzice, Toplička 1, Uzice		
INVESTITOR	6 PARTNERS doo		
OBJEKAT	STAMBENI OBJEKAT	k.p. 9/4	
MESTO	KALUDERSKE BARE, TARA	KO Kremna	
odg.projektant	IA IVAN D. PETRONJEVIĆ	300 9618 04	br.teh.dn. datum
projektant/koautor	IA SASA S. NOVAKOVIĆ	300 4073 03	IDR 20-02 II-2020
FAZA	N A Z I V C R T E Ž A		razmera br. lista
ARHITEKTURA	OSNOVA KROVNE KONSTRUKCIJE		1:100 A 07



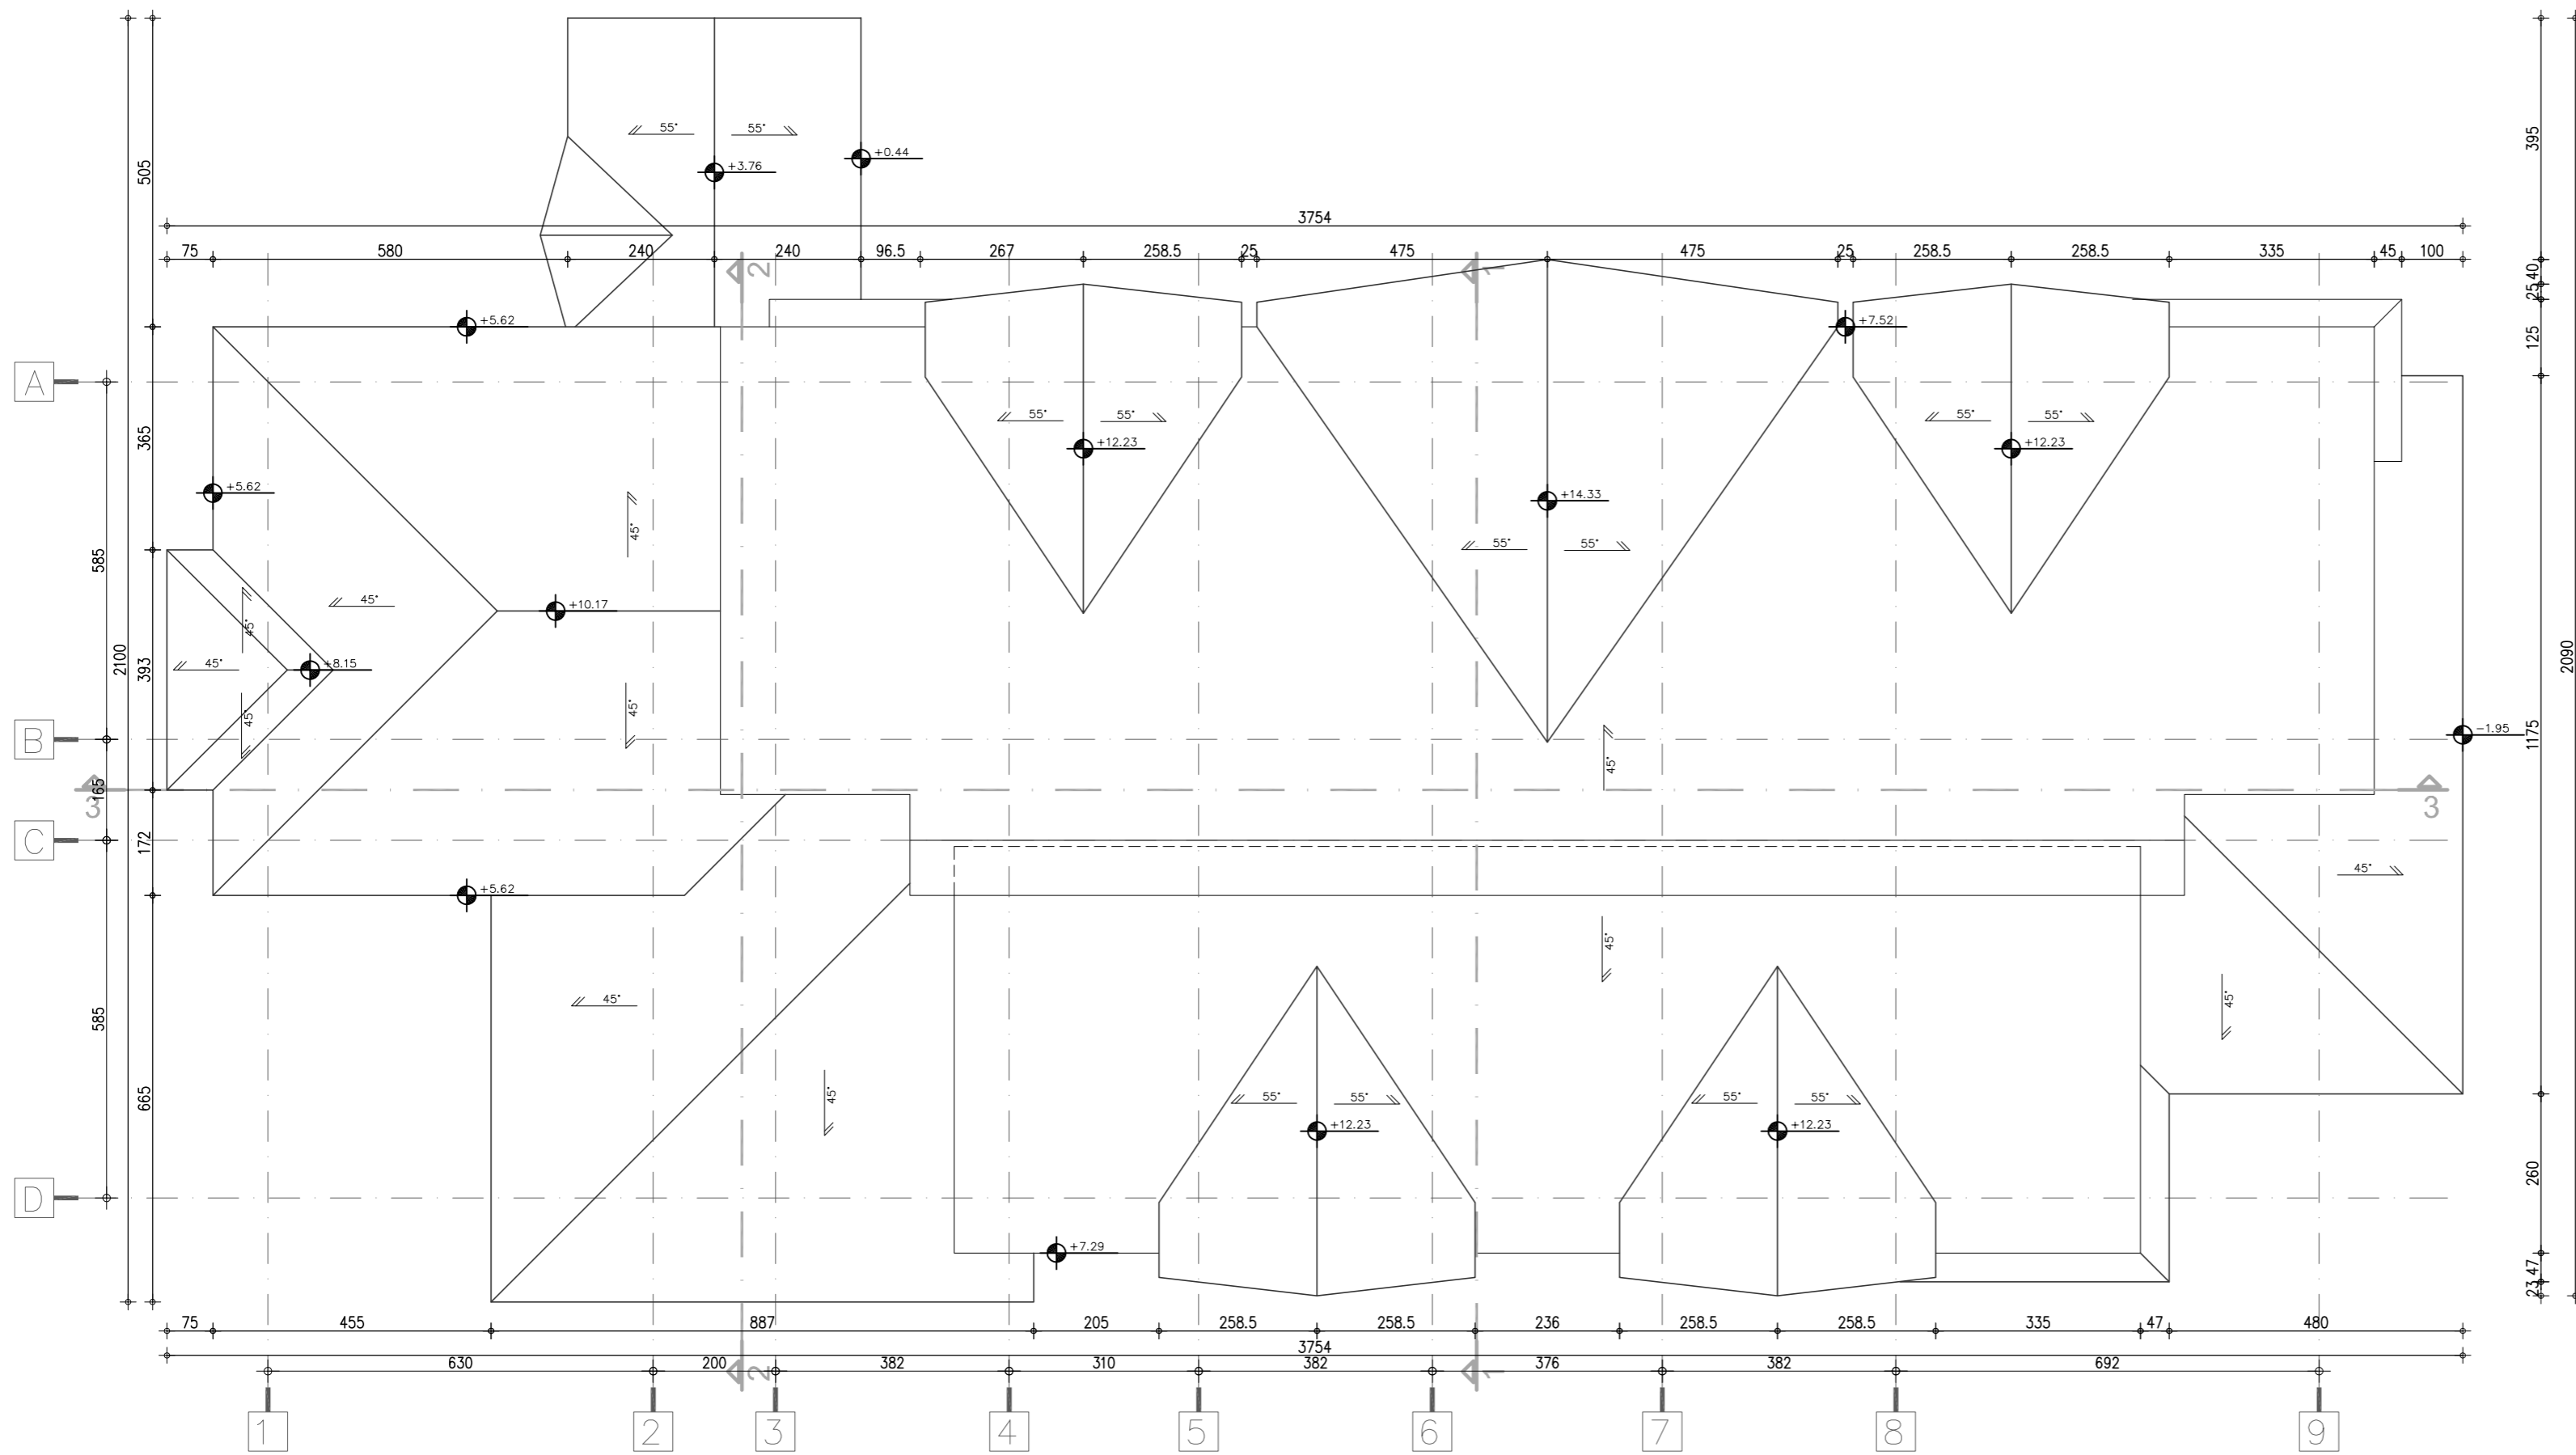

PROJEKT	IDR - idejno rešenje			
PROJEKTANT	IDEASTUDIO d.o.o. Uzice, Toplička 1, Uzice			
INVESTITOR	6 PARTNERS doo			datum II-2020
OBJEKAT	STAMBENI OBJEKAT	k.p.	9/4	
MESTO	KALUDERSKE BARE, TARA	KO	Kremna	br. teh. dn. IDR 20-02
odg. projektant	DA IVAN D. PETRONIJEVIĆ	300 9618 04		
projektant/koautor	DA SASA S. NOVAKOVIĆ	300 4073 03		br. lista A 08
FAZA	N A Z I V C R T E Ž A			
ARHITEKTURA	OSNOVA KROVA			razmera 1:100




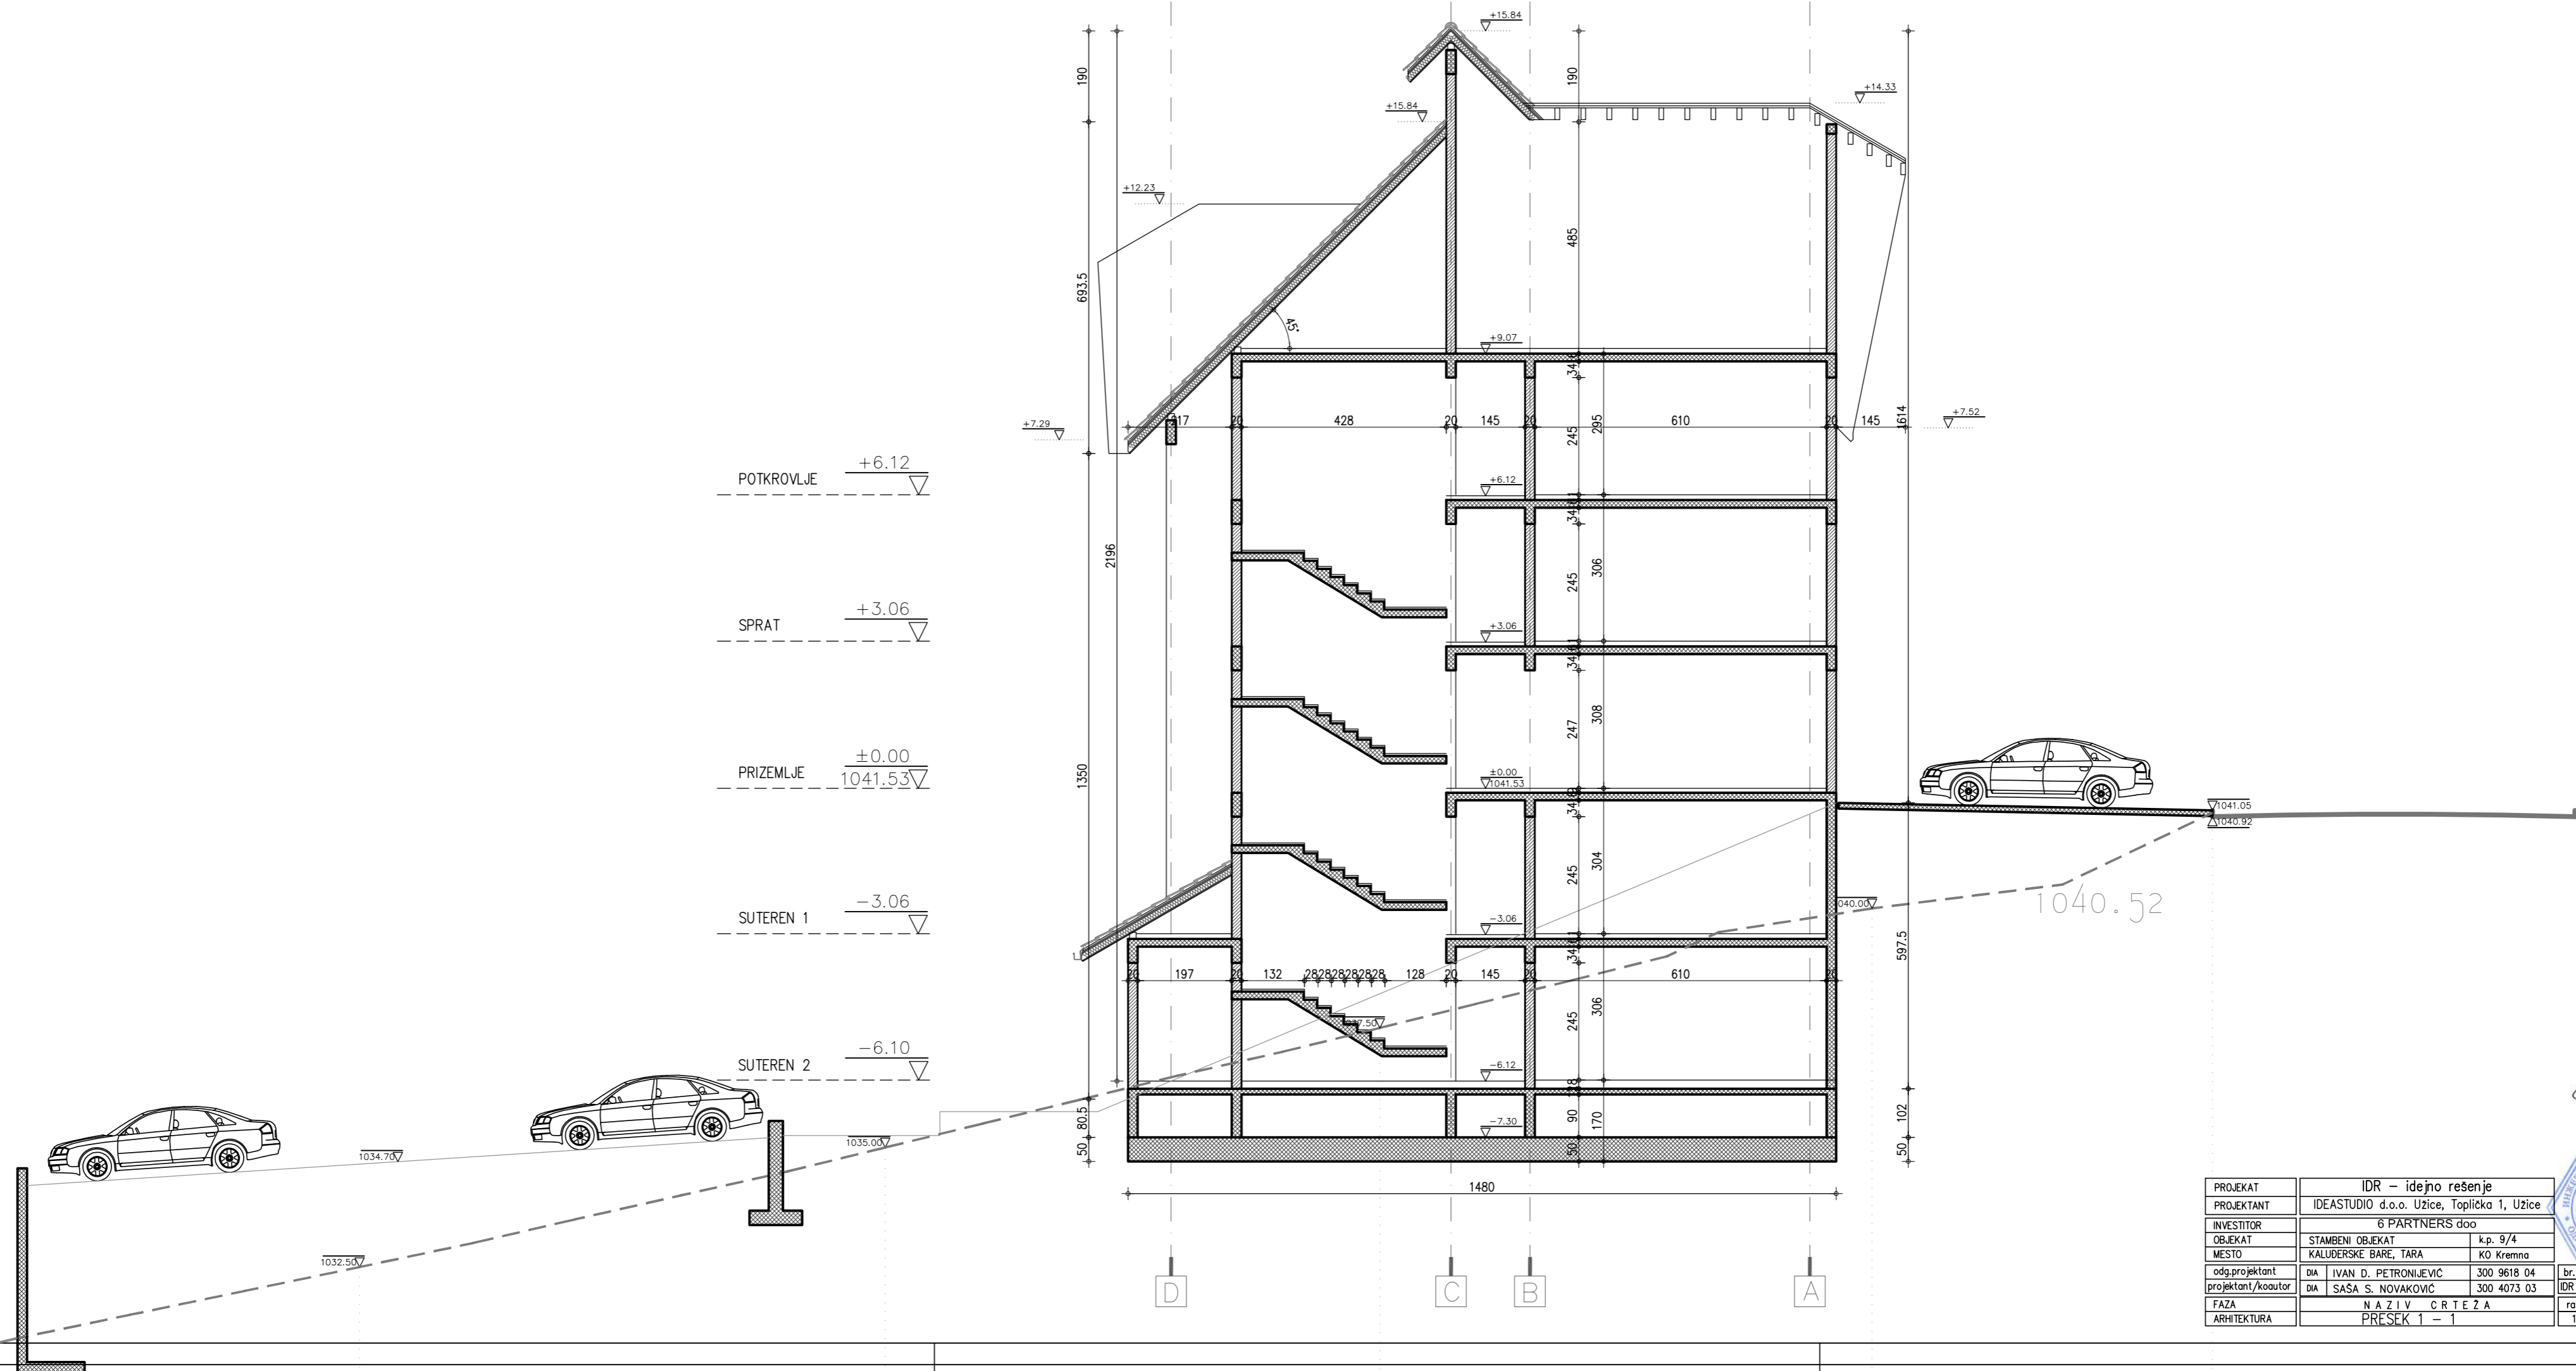

PROJEKAT	IDR - idejno rešenje		
PROJEKTANT	IDEASTUDIO d.o.o. Uzice, Toplička 1, Uzice		
INVESTITOR	6 PARTNERS doo		
OBJEKAT	STAMBENI OBJEKAT	k.p. 9/4	
MESTO	KALUDERSKE BARE, TARA	KO Kremna	
odg.projektant	IA IVAN D. PETRONJEVIC	300 9618 04	br.teh.dn.
projektant/koautor	IA SASA S. NOVAKOVIC	300 4073 03	IDR 20-02
FAZA	N A Z I V C R T E Ž A		rozmera
ARHITEKTURA	PRESEK 1 - 1		1:100
			br. list
			A 0




POTKROVLJE +6.12  
 SPRAT +3.06  
 PRIZEMLJE ±0.00 / 1041.53  
 SUTEREN 1 -3.06  
 SUTEREN 2 -6.10

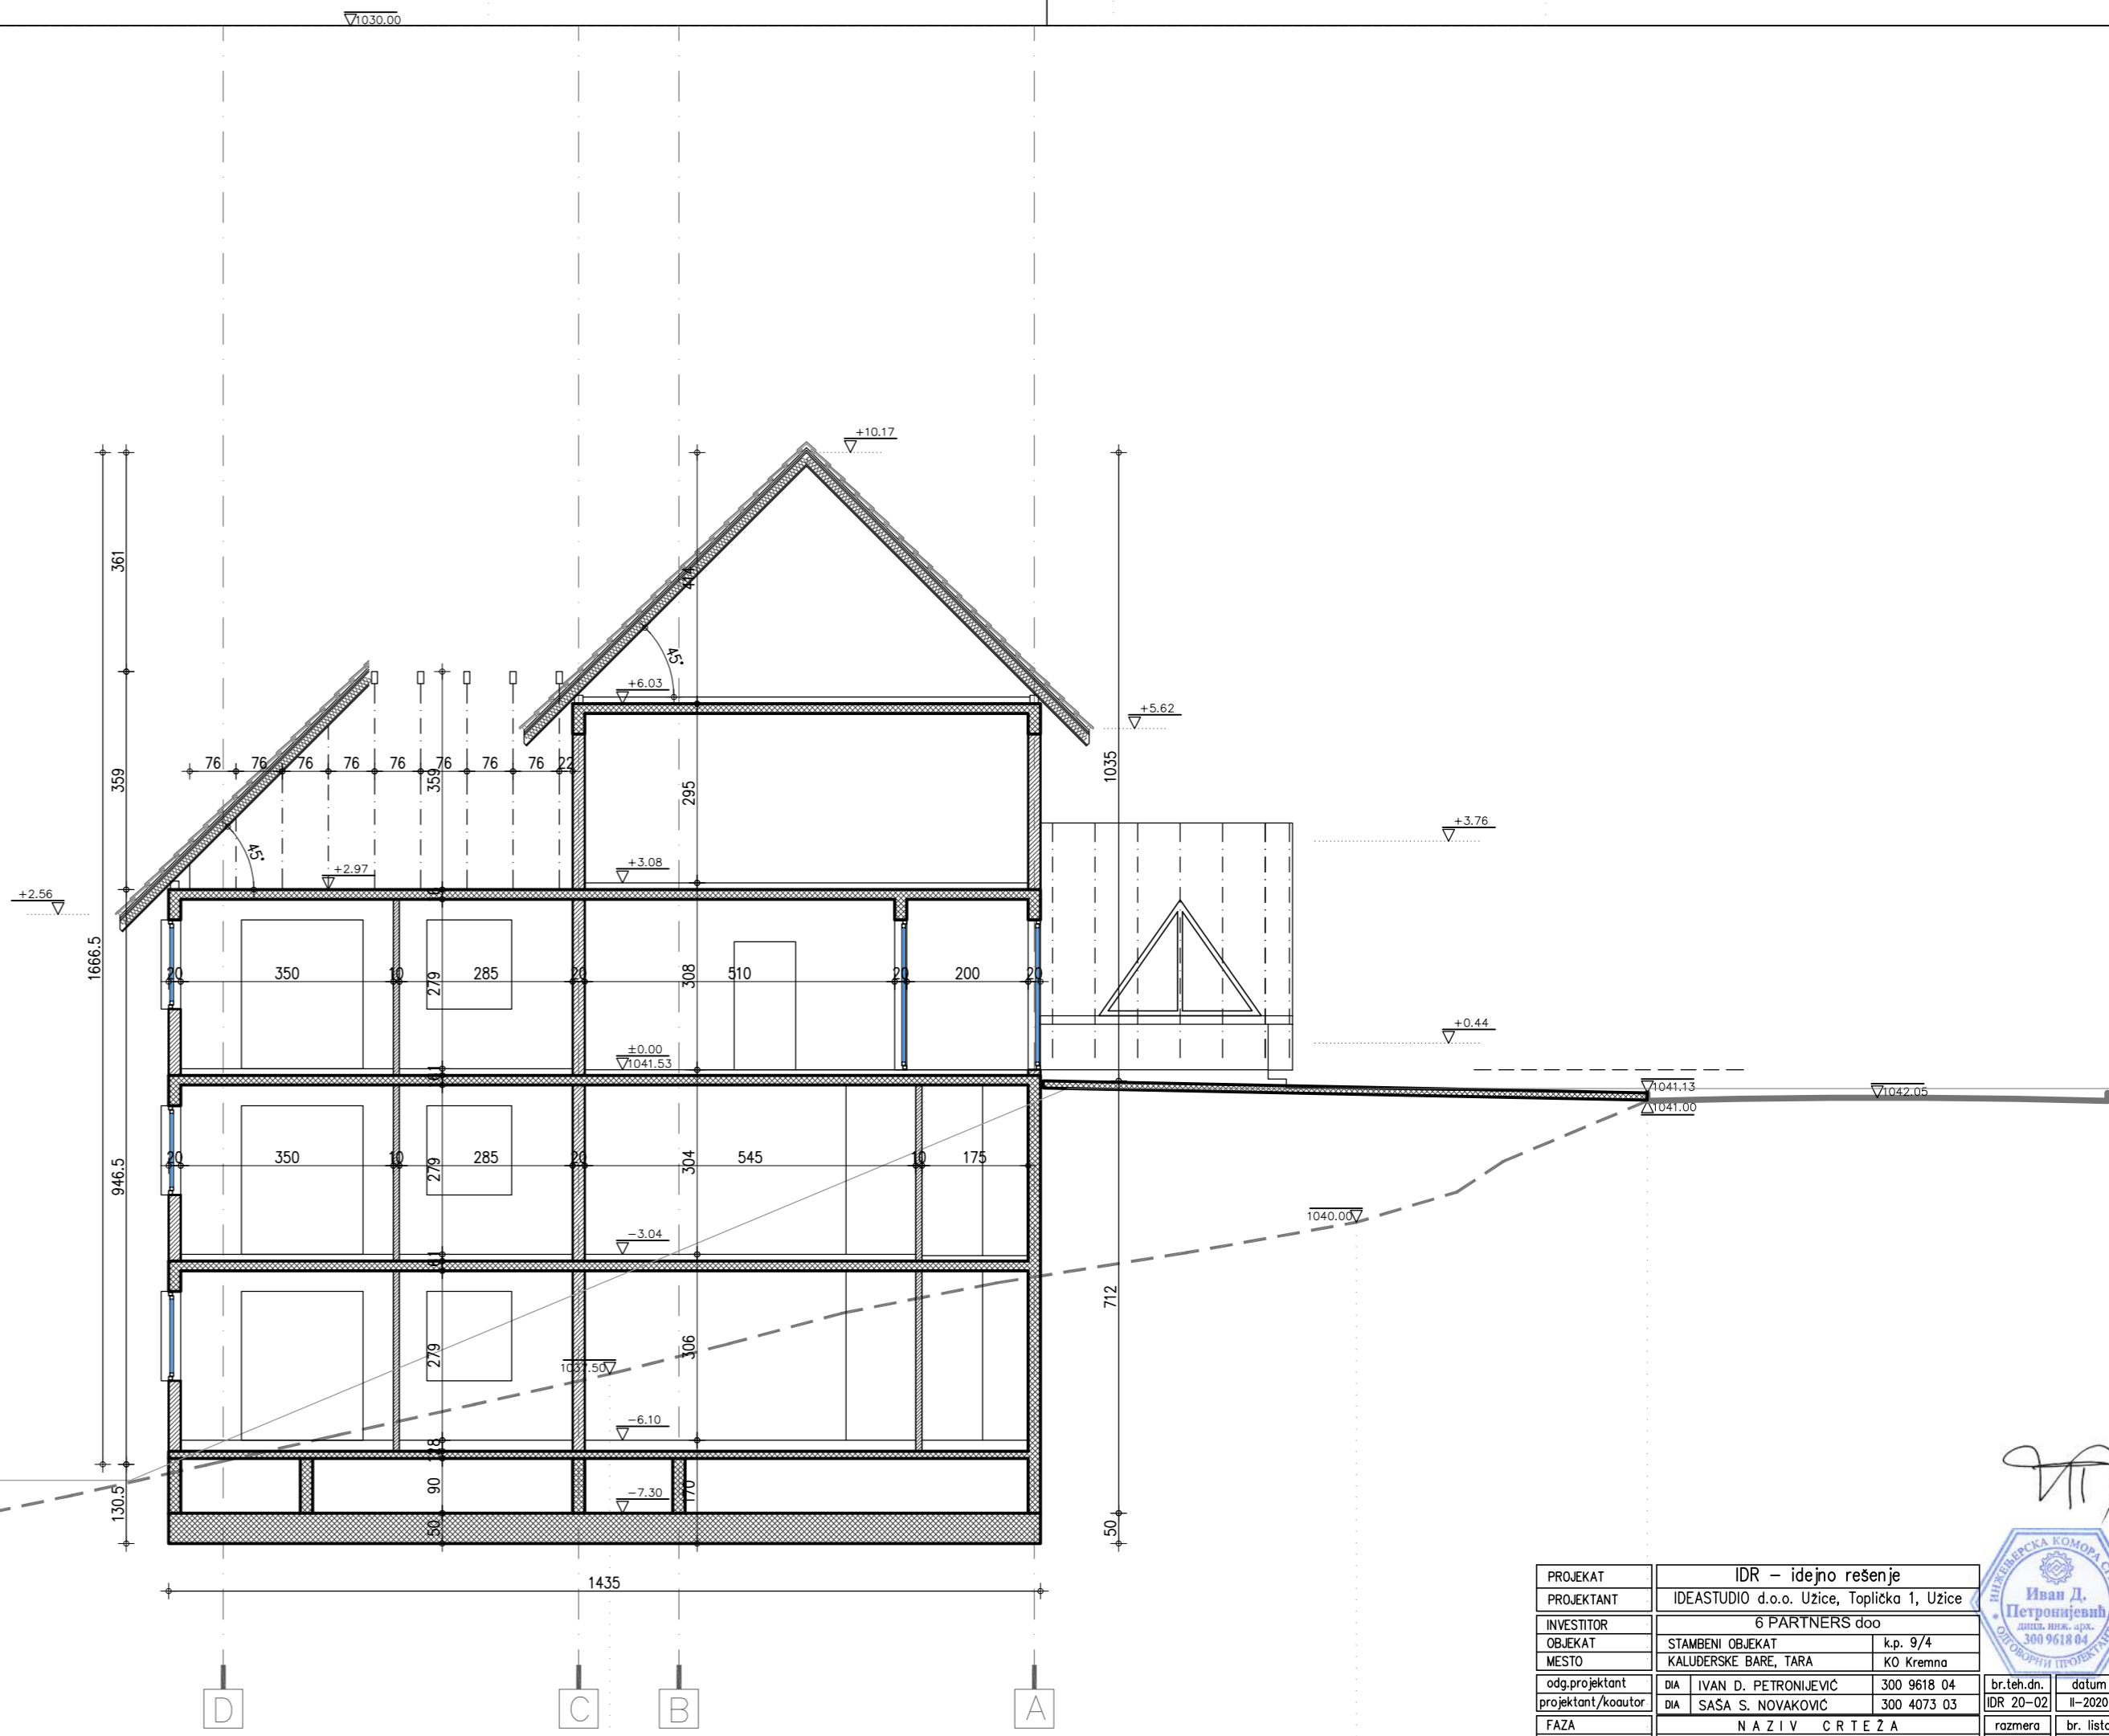

PROJEKAT	IDR - idejno rešenje		
PROJEKTANT	IDEASTUDIO d.o.o. Uzice, Toplička 1, Uzice		
INVESTITOR	6 PARTNERS doo		
OBJEKAT	STAMBENI OBJEKAT	k.p.	9/4
MESTO	KALUDERSKE BARE, TARA	KO	Kremna
odg. projektant	IA IVAN D. PETRONJEVIĆ	300 9618 04	br. teh. dn.
projektant/koautor	IA SASA S. NOVAKOVIĆ	300 4073 03	IDR 20-02
FAZA	N A Z I V C R T E Ž A		datum
ARHITEKTURA	PRESEK 2 - 2		II-2020
		razmera	br. lista
		1:100	A 10



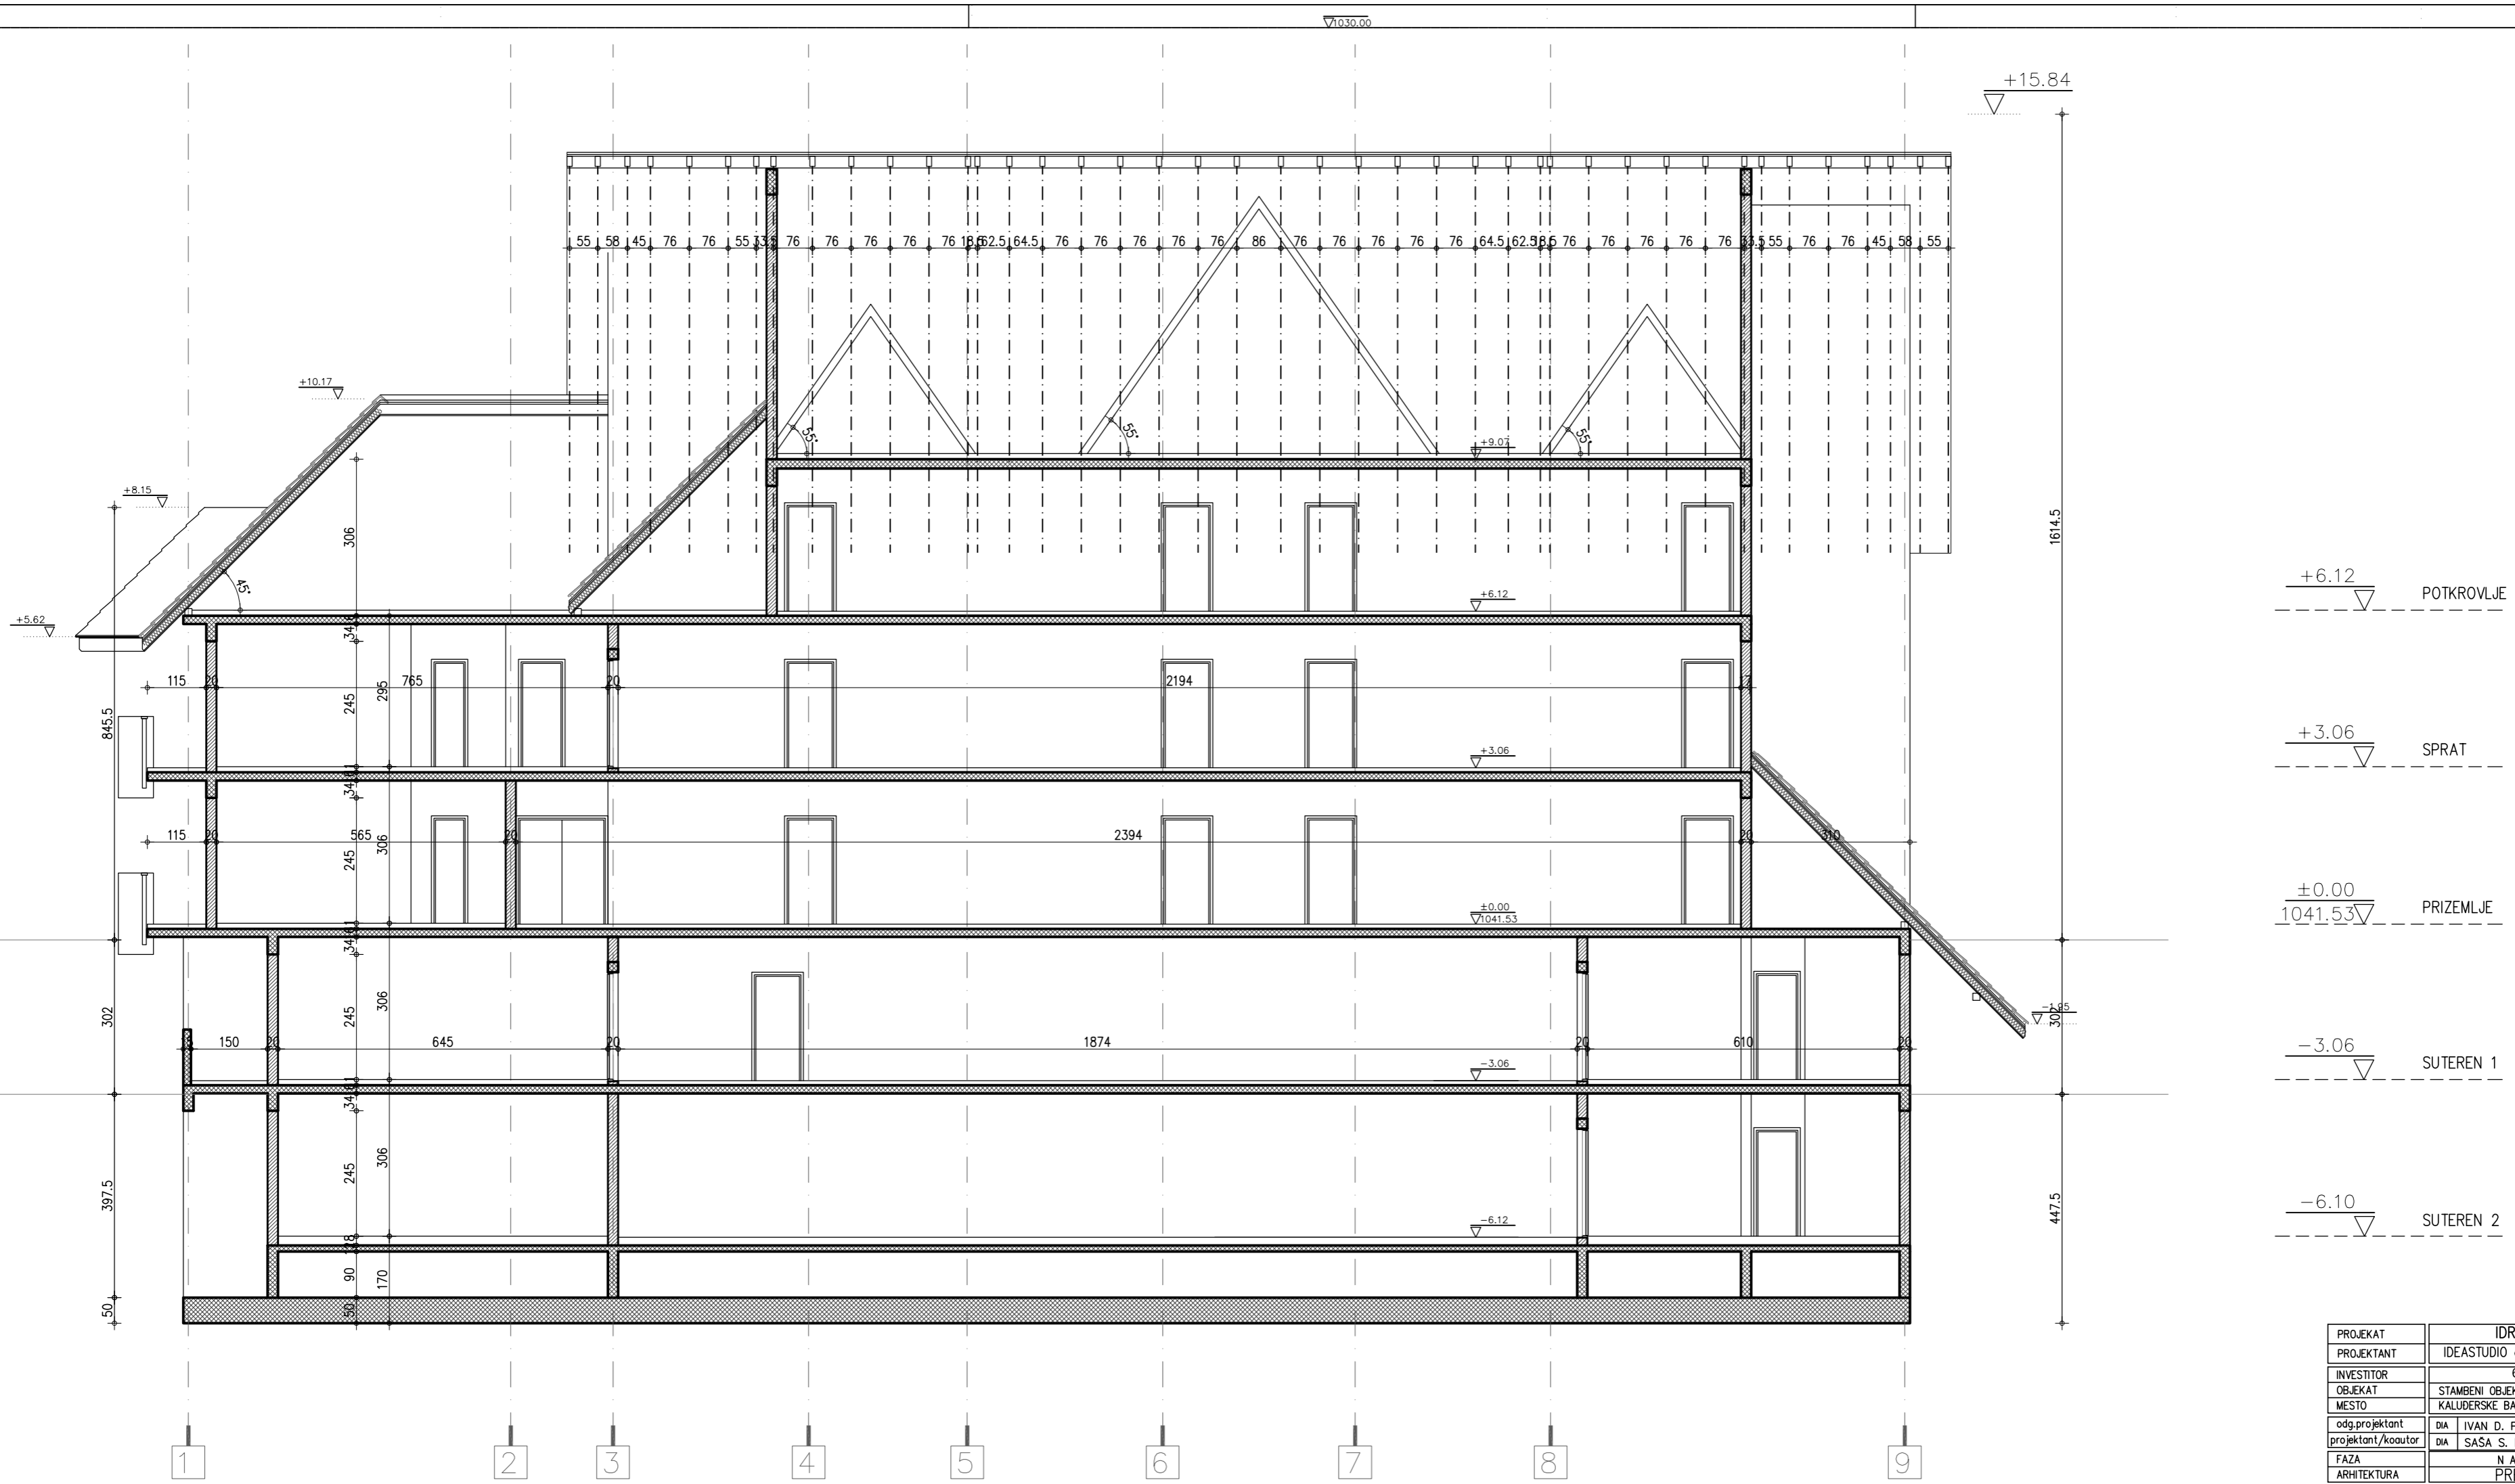


- +15.84
- +6.12 POTKROVLJE
- +3.06 SPRAT
- ±0.00 PRIZEMLJE
- 3.06 SUTEREN 1
- 6.10 SUTEREN 2

PROJEKAT	IDR – idejno rešenje		
PROJEKTANT	IDEASTUDIO d.o.o. Uzice, Toplička 1, Uzice		
INVESTITOR	6 PARTNERS doo		
OBJEKAT	STAMBENI OBJEKAT	k.p.	9/4
MESTO	KALUDERSKE BARE, TARA	KO	Kremna
odg. projektant	DA IVAN D. PETRONJEVIĆ	300 9618 04	br.teh.dn.
projektant/koautor	DA SASA S. NOVAKOVIĆ	300 4073 03	IDR 20-02
FAZA	N A Z I V C R T E Ž A		razmera
ARHITEKTURA	PRESEK 3 – 3		br. lista
		1:100	A 11





PROJEKAT	IDR – idejno rešenje			
PROJEKTANT	IDEASTUDIO d.o.o. Uzice, Toplička 1, Uzice			
INVESTITOR	6 PARTNERS doo			
OBJEKAT	STAMBENI OBJEKAT	k.p.	9/4	
MESTO	KALUDERSKE BARE, TARA	KO	Kremna	
odg.projektant	IA IVAN D. PETRONJEVIĆ	300 9618 04	br.teh.dn.	datum
projektant/koautor	IA SASA S. NOVAKOVIĆ	300 4073 03	IDR 20-02	II-2020
FAZA	N A Z I V C R T E Ž A			razmera
ARHITEKTURA	SEVERNI IZGLED			br. lista
			1:100	A 12

POTKROVLJE +6.12

SPRAT +3.06

PRIZEMLJE +0.00  
▽1041.53

SUTEREN 1 -3.06

SUTEREN 2 -6.10

1

2

3

4

5

6

7

8

9

PROJEKAT	IDR – idejno rešenje			
PROJEKTANT	IDEASTUDIO d.o.o. Uzice, Toplička 1, Uzice			
INVESTITOR	6 PARTNERS doo			
OBJEKAT	STAMBENI OBJEKAT	k.p.	9/4	
MESTO	KALUDERSKE BARE, TARA	KO	Kremna	
odg.projektant	DA IVAN D. PETRONJEVIĆ	300 9618 04	br.teh.dn.	datum
projektant/koautor	DA SASA S. NOVAKOVIĆ	300 4073 03	IDR 20-02	II-2020
FAZA	N A Z I V C R T E Ž A			razmera
ARHITEKTURA	JUŽNI IZGLED			1:100
				br. lista
				A 13



POTKROVLJE +6.12

SPRAT +3.06

PRIZEMLJE +0.00  
+0.41.53

SUTEREN 1 -3.06

SUTEREN 2 -6.10

A

B

C

D

PROJEKTANT	IDR – idejno rešenje				
PROJEKTANT	IDEASTUDIO d.o.o. Uzice, Toplička 1, Uzice				
INVESTITOR	6 PARTNERS doo				
OBJEKAT	STAMBENI OBJEKAT	k.p.	9/4		
MESTO	KALUDERSKE BARE, TARA	KO	Kremna		
odg.projektant	DA IVAN D. PETRONJEVIC	300 9618 04	br.teh.dn.	datum	
projektant/koautor	DA SASA S. NOVAKOVIC	300 4073 03	IDR 20-02	II-2020	
FAZA	N A Z I V C R T E Ž A			razmera	br. lista
ARHITEKTURA	ISTOCNI IZGLED			1:100	A 14





POTKROVLJE  $\nabla +6.12$

SPRAT  $\nabla +3.06$

PRIZEMLJE  $\nabla 0.00$   
 $\nabla 10 \pm 1.53$

SUTEREN 1  $\nabla -3.06$

SUTEREN 2  $\nabla -6.10$

D C B A

PROJEKAT	IDR - idejno rešenje			
PROJEKTANT	IDEASTUDIO d.o.o. Uzice, Toplička 1, Uzice			
INVESTITOR	6 PARTNERS doo			
OBJEKAT	STAMBENI OBJEKAT	k.p.	9/4	
MESTO	KALUDERSKE BARE, TARA	KO	Kremna	
odg. projektant	IA IVAN D. PETRONJEVIĆ	300 9618 04		br. teh. dn.
projektant/koautor	IA SASA S. NOVAKOVIĆ	300 4073 03		IDR 20-02 II-2020
FAZA	N A Z I V C R T E Ž A			razmera
ARHITEKTURA	ZAPADNI IZGLED			br. lista
				1:100
				A 15

*Handwritten signature*